


EXISTING ABANDONED RESTROOM BUILDING TO BE DEMOLISHED

**KELSEY PARK  
FLOOR PLAN FOR PROPOSED  
CDBG FUNDED RESTROOM**  
Drawn: RDP  
Date: 01/12/ 2015  
Proj. No. \_\_\_\_\_  
Sheet No: . \_\_ of \_\_



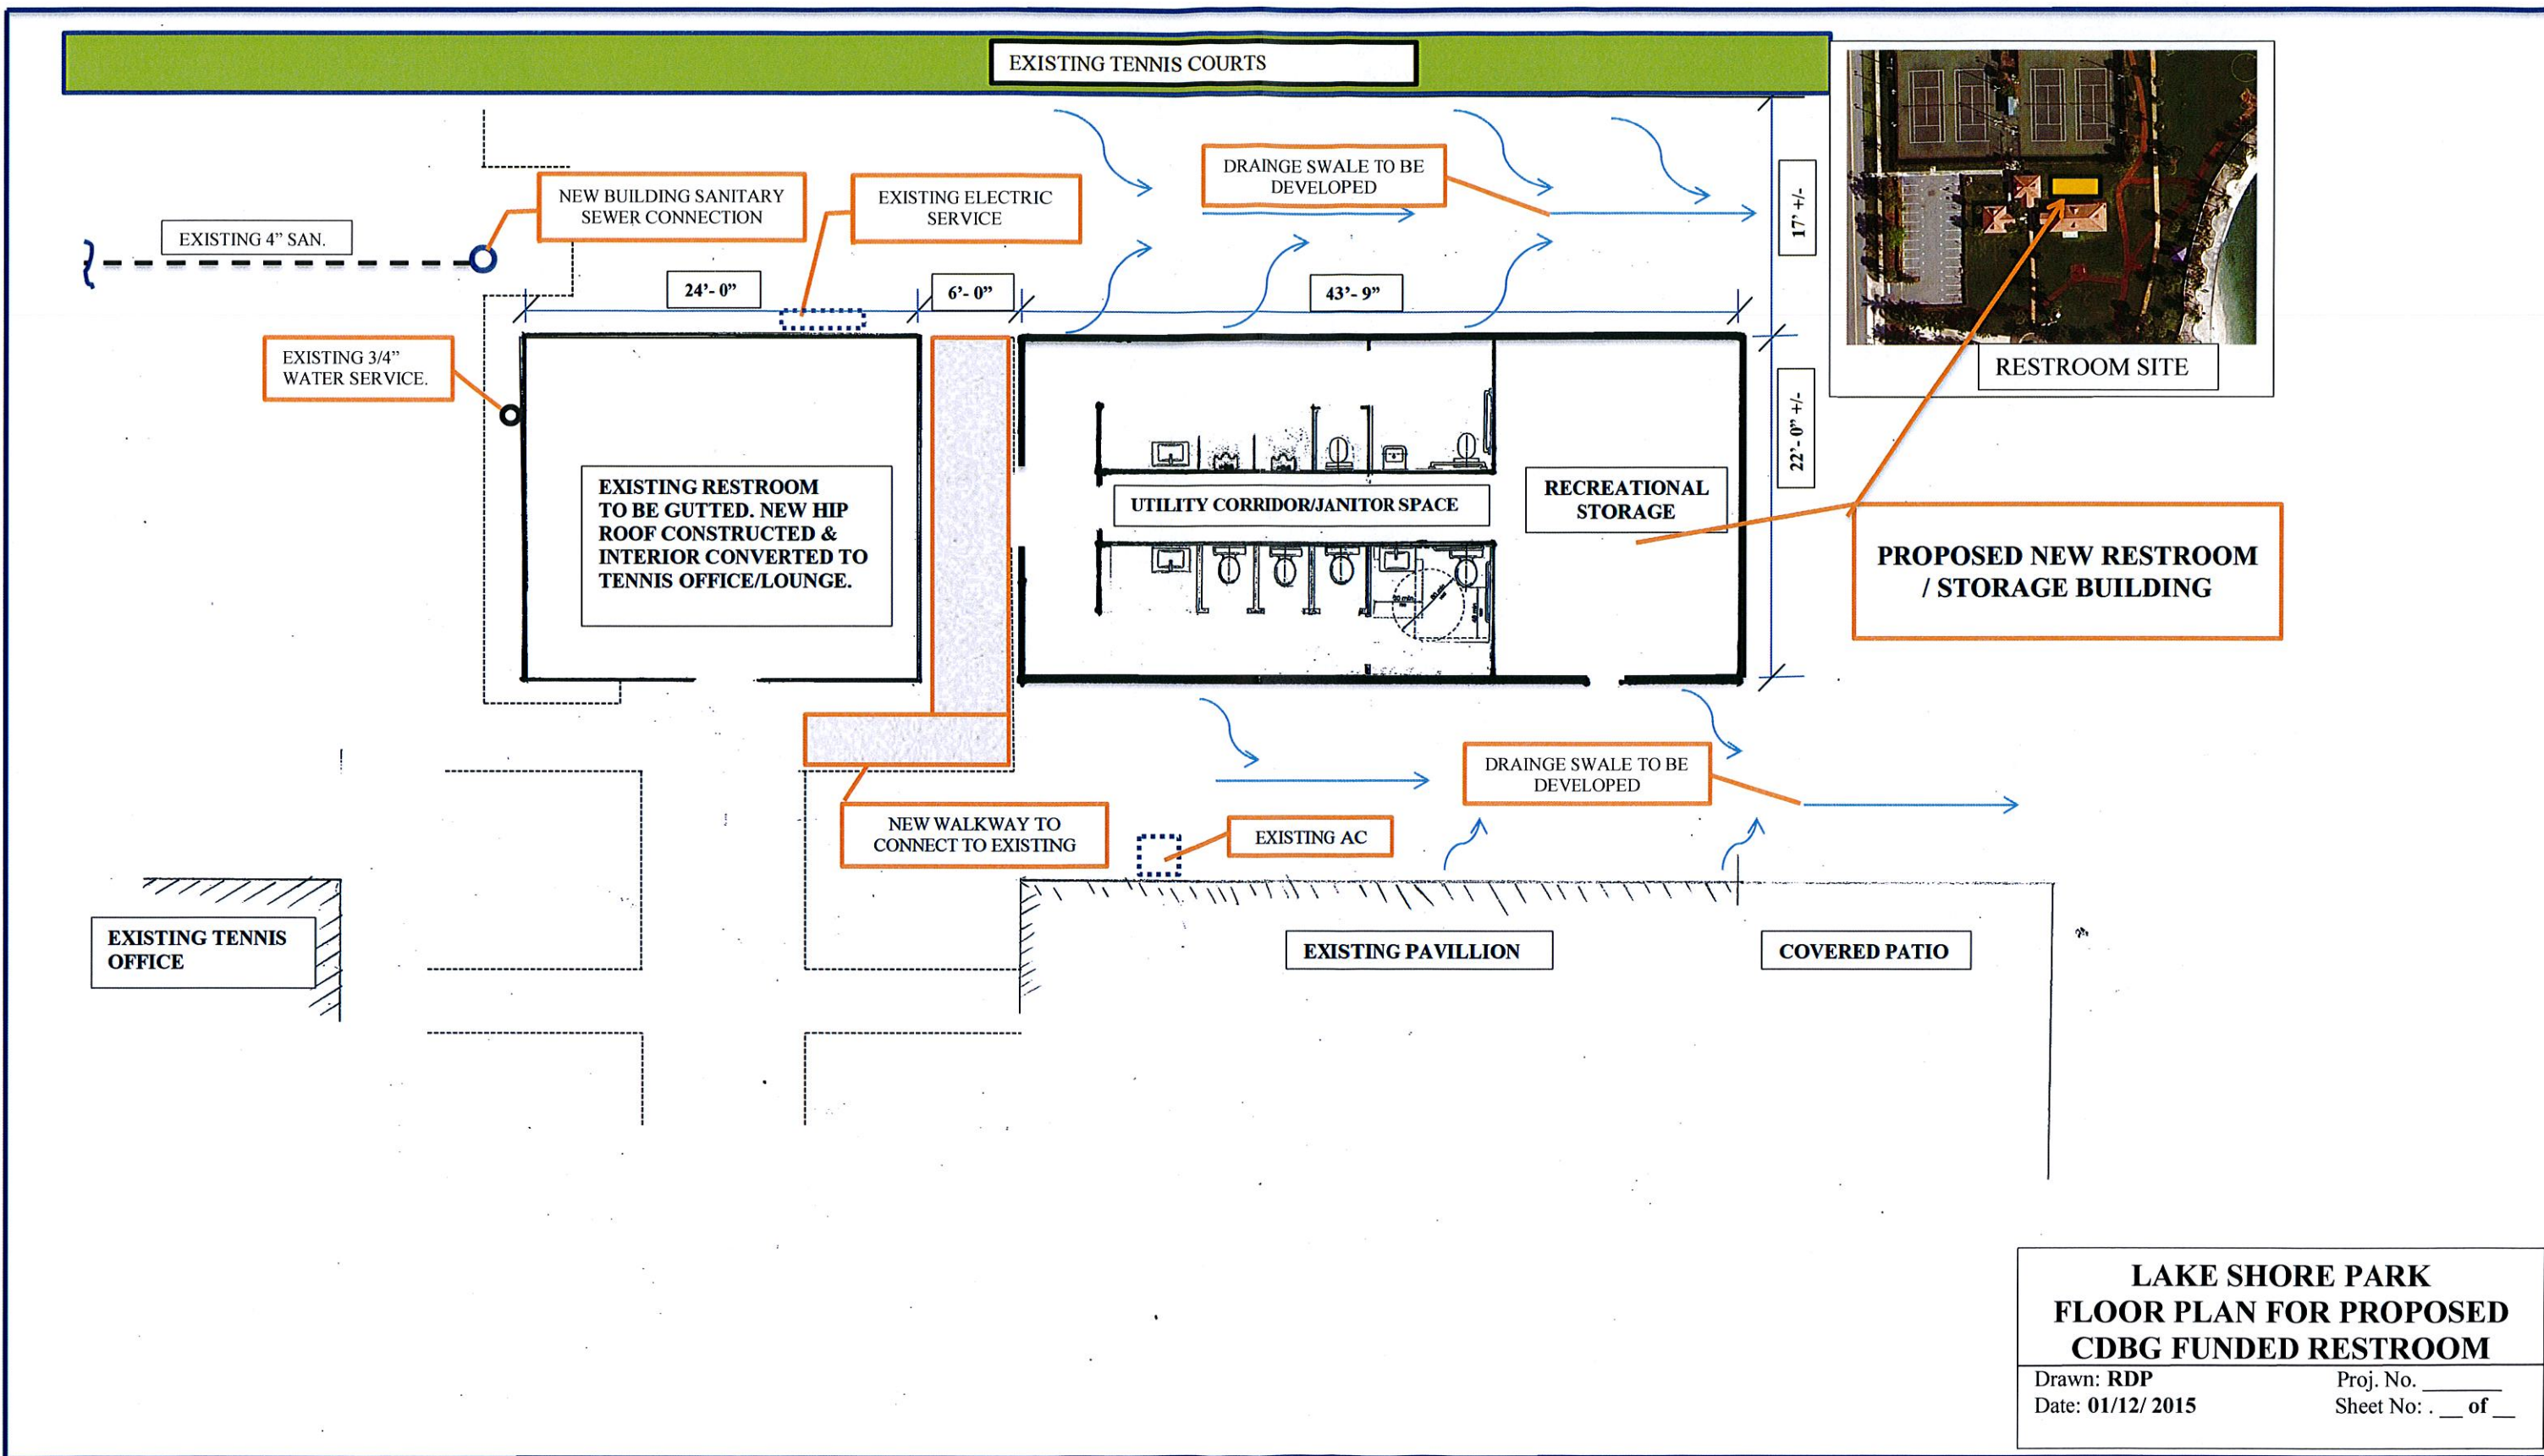

**LAKE SHORE PARK  
FLOOR PLAN FOR PROPOSED  
CDBG FUNDED RESTROOM**

Drawn: RDP                      Proj. No. \_\_\_\_\_  
 Date: 01/12/ 2015              Sheet No: . \_\_ of \_\_