



1
PARKING GARAGE
PHASE 3 - WEST ELEVATION
SCALE: 1/16"=1'-0"

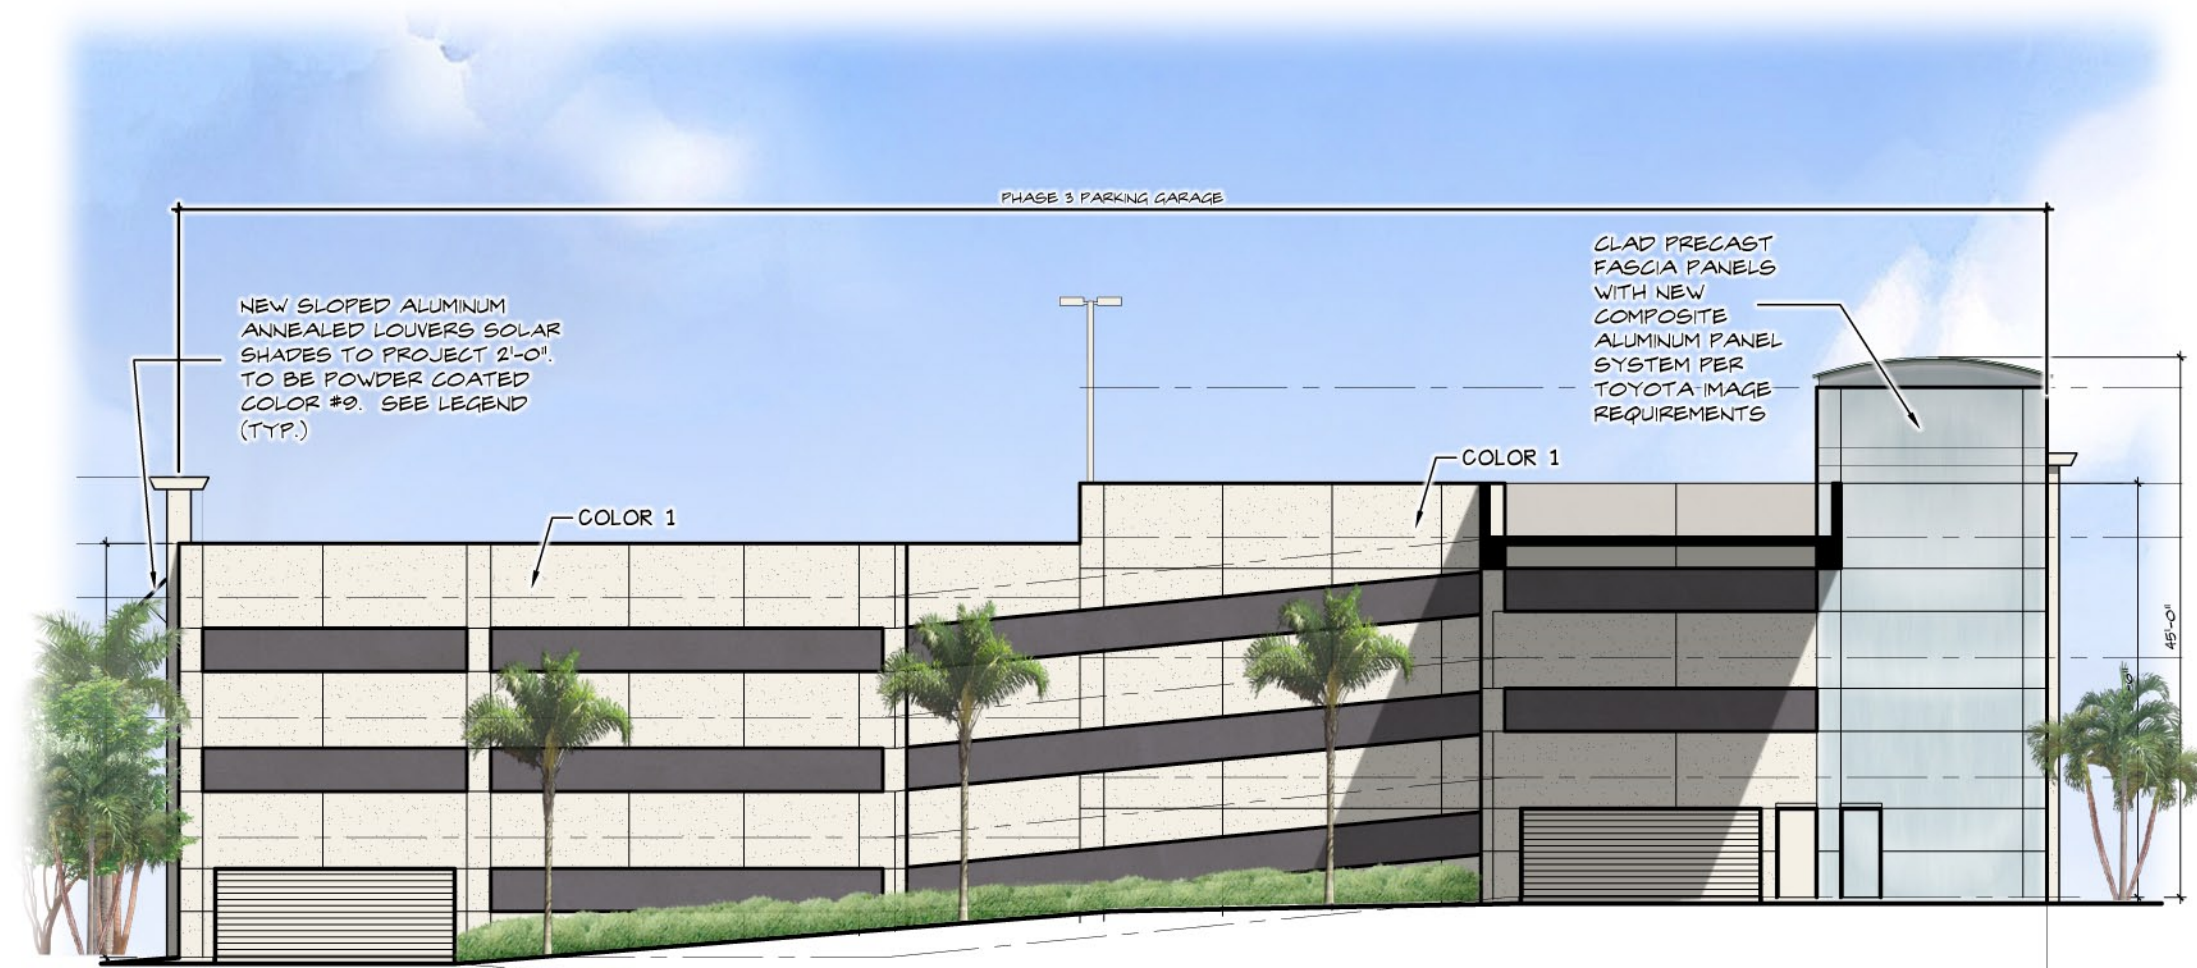


2
PARKING GARAGE
PHASE 3 - NORTH ELEVATION
SCALE: 1/16"=1'-0"

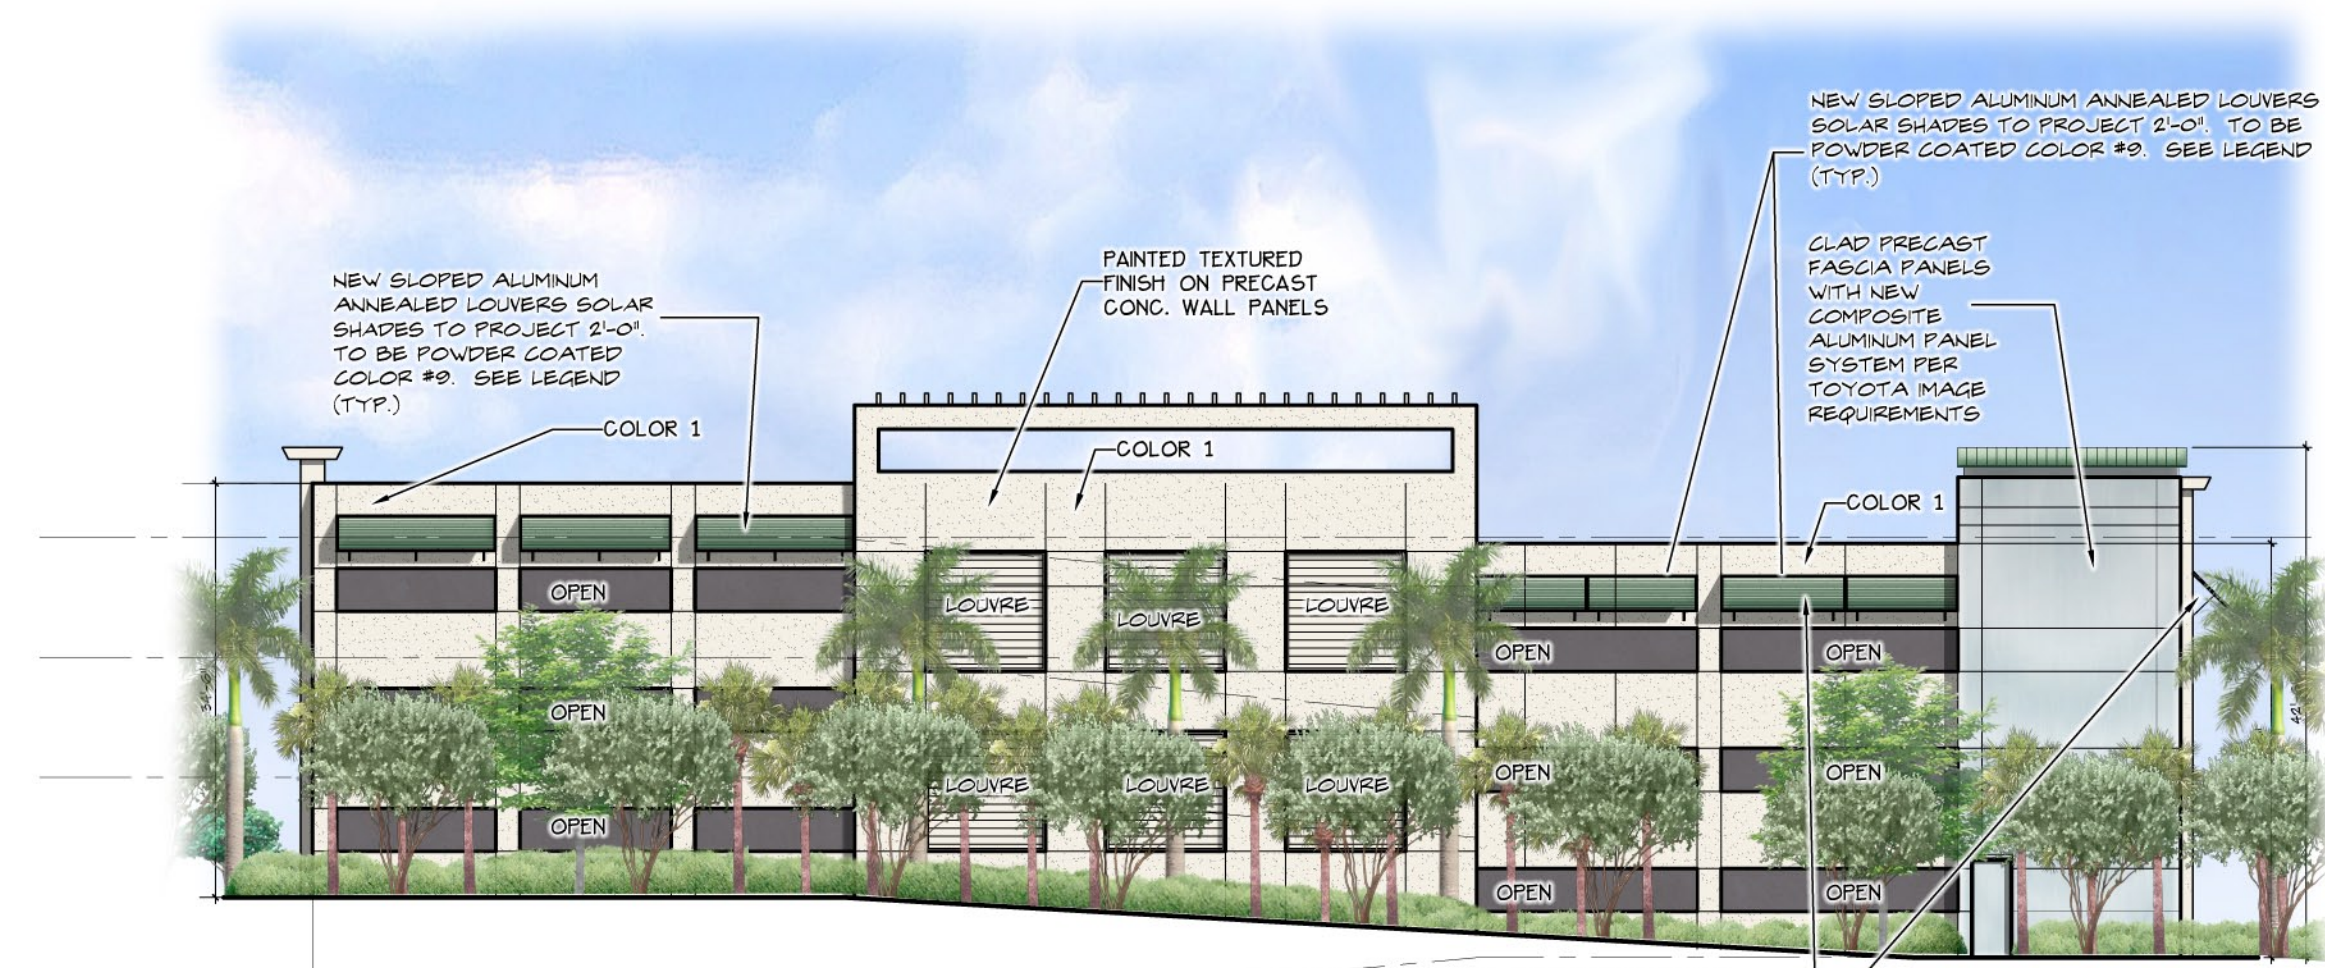

3
PARKING GARAGE
PHASE 3 - SOUTH ELEVATION
SCALE: 1/16"=1'-0"

COLOR LEGEND - TO MATCH EXIST


EXISTING COLOR 1 FIELD COLOR SW7009 'PEARLY WHITE'
EXISTING COLOR 2 ACCENT FIELD COLOR (COLUMNS) SW 7015 'REDROSE GREY'
EXISTING COLOR 3 ACCENT BAND TOYOTA RED RAL 3001 'SIGNAL RED'
STOREFRONT CLEAR ANODIZED ALUMINUM
GLASS 1/4" CLEAR TEMPERED GLASS
EXISTING COLOR 4 HOLLOW METAL DOORS, FRAMES AND OVERHEAD ROLLING DOORS
NEW COLOR 5 COMPOSITE ALUMINUM PANEL SYSTEM FASCIA COLOR: TOYOTA SILVER
NEW COLOR 6 COMPOSITE ALUMINUM PANEL SYSTEM FASCIA COLOR: TOYOTA RED
NEW COLOR 7 TRANSLUCENT GLASS AT PORTAL COLOR: SOLERA TRANSLUCENT WHITE
NEW COLOR 8 COMPOSITE ALUMINUM PANEL TRIM AT PORTAL COLOR: TOYOTA WHITE
NEW COLOR 9 LOUVERED ALUMINUM SOLAR SHADES COLOR: COASTAL PLAN (SW6192)

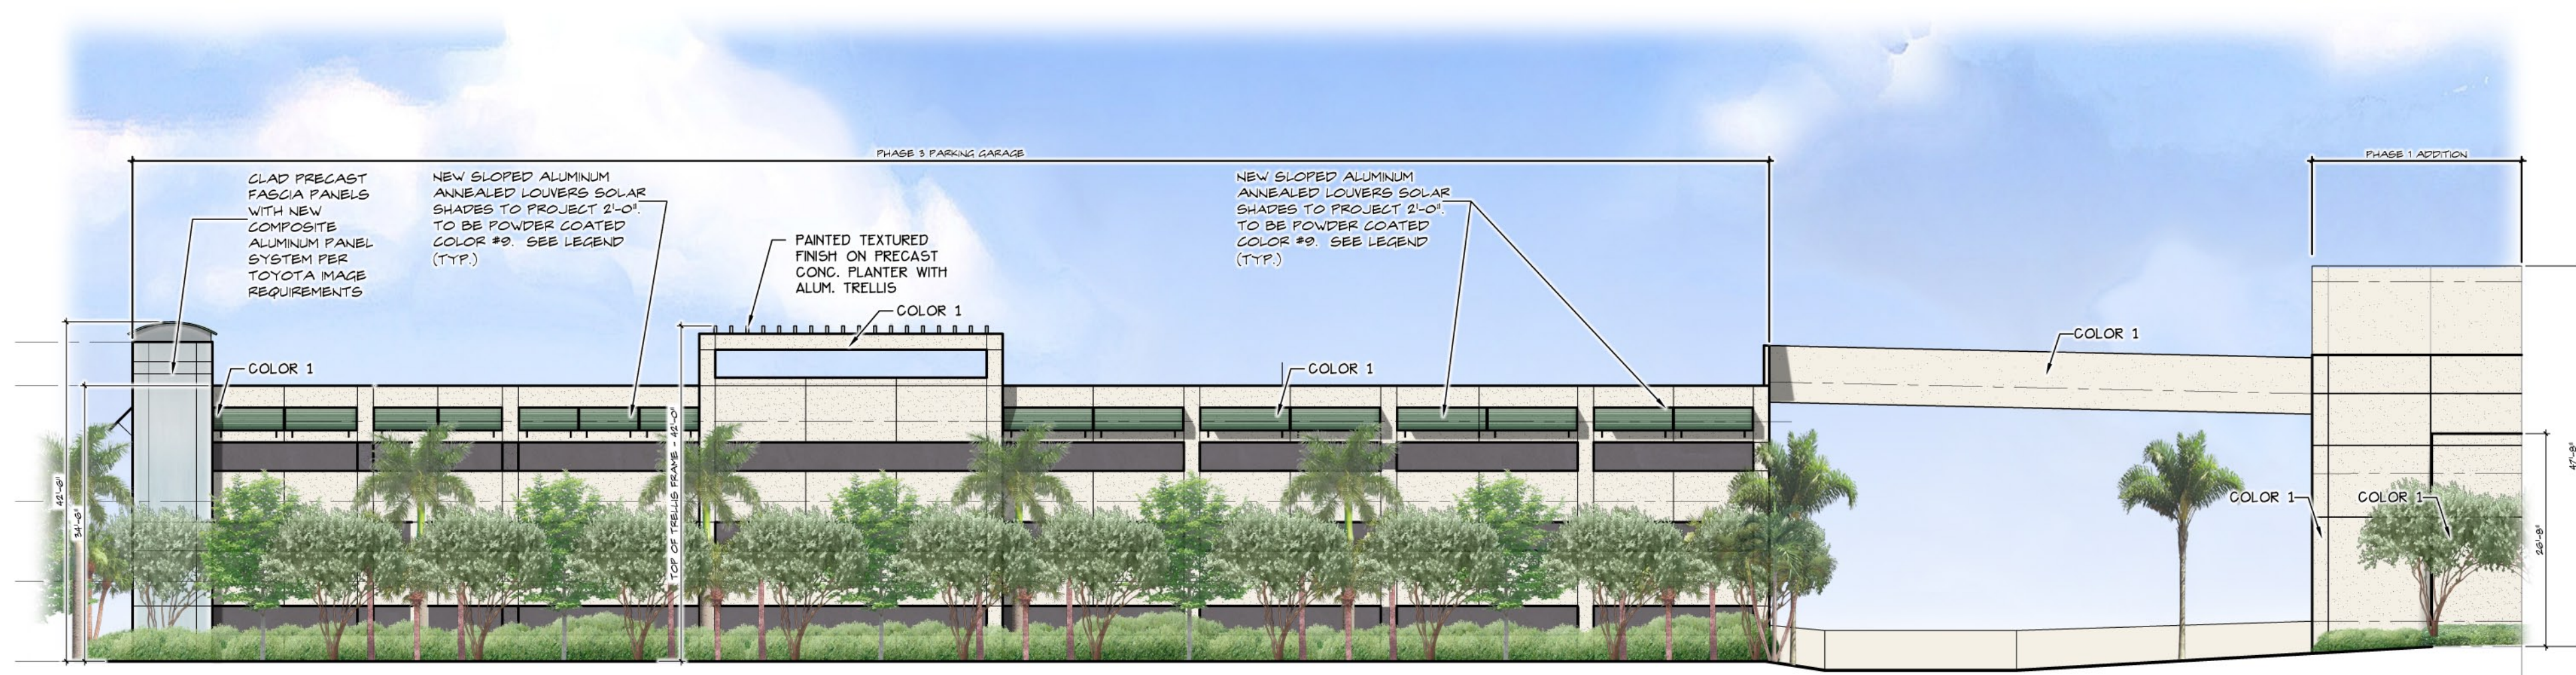

4
PARKING GARAGE
PHASE 3 - EAST ELEVATION
SCALE: 1/16"=1'-0"

PHASE 3
PARKING GARAGE
EXTERIOR ELEVATIONS
(AFTER 5 YEARS GROWTH)


SCALE : 1/16" = 1'-0"

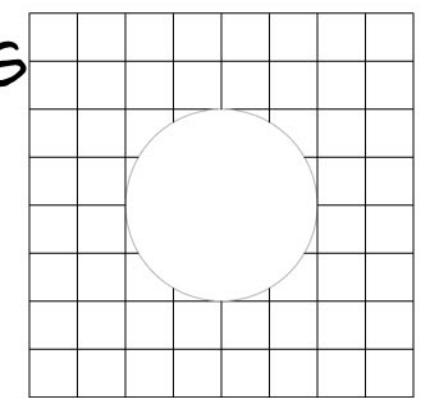

THESE DRAWINGS ARE FOR THE EXCLUSIVE
USE OF GLIDDEN SPINA + PARTNERS, INC.
AND MAY NOT BE REPRODUCED,
REPRODUCED OR USED IN ANY MANNER
WITHOUT THE EXPRESS WRITTEN CONSENT
OF GLIDDEN SPINA + PARTNERS, INC. ALL
RIGHTS RESERVED.

Revisions:

Project no: 13106
Date: 02/04/2015
Drawn by: MA
Project Architect: JG
Partner: KS

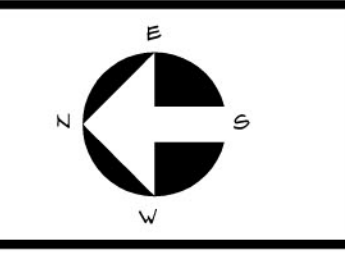

PH3
A-4.1