



**SOUTH ELEVATION**

SCALE: 1" = 20'-0"

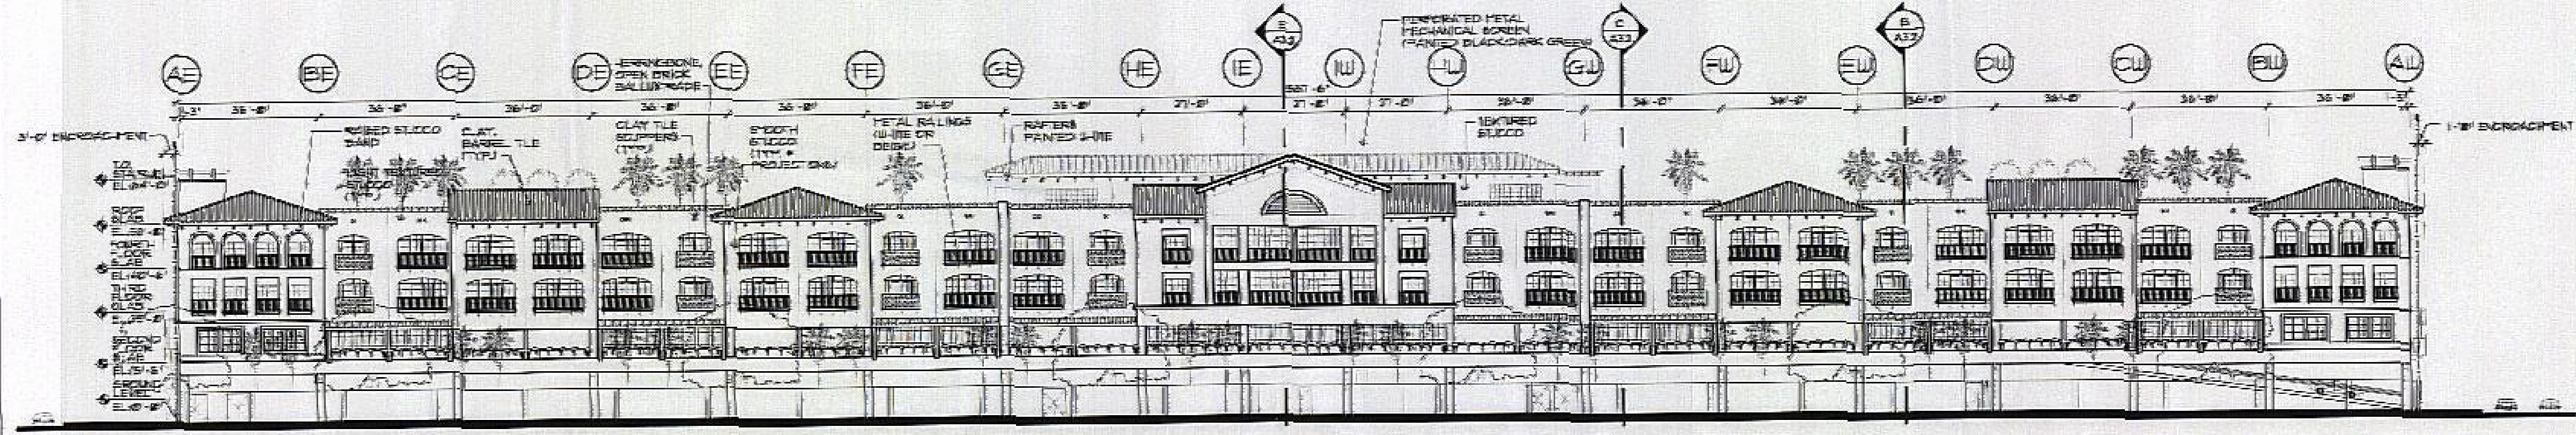


**NORTH ELEVATION**

SCALE: 1" = 20'-0"

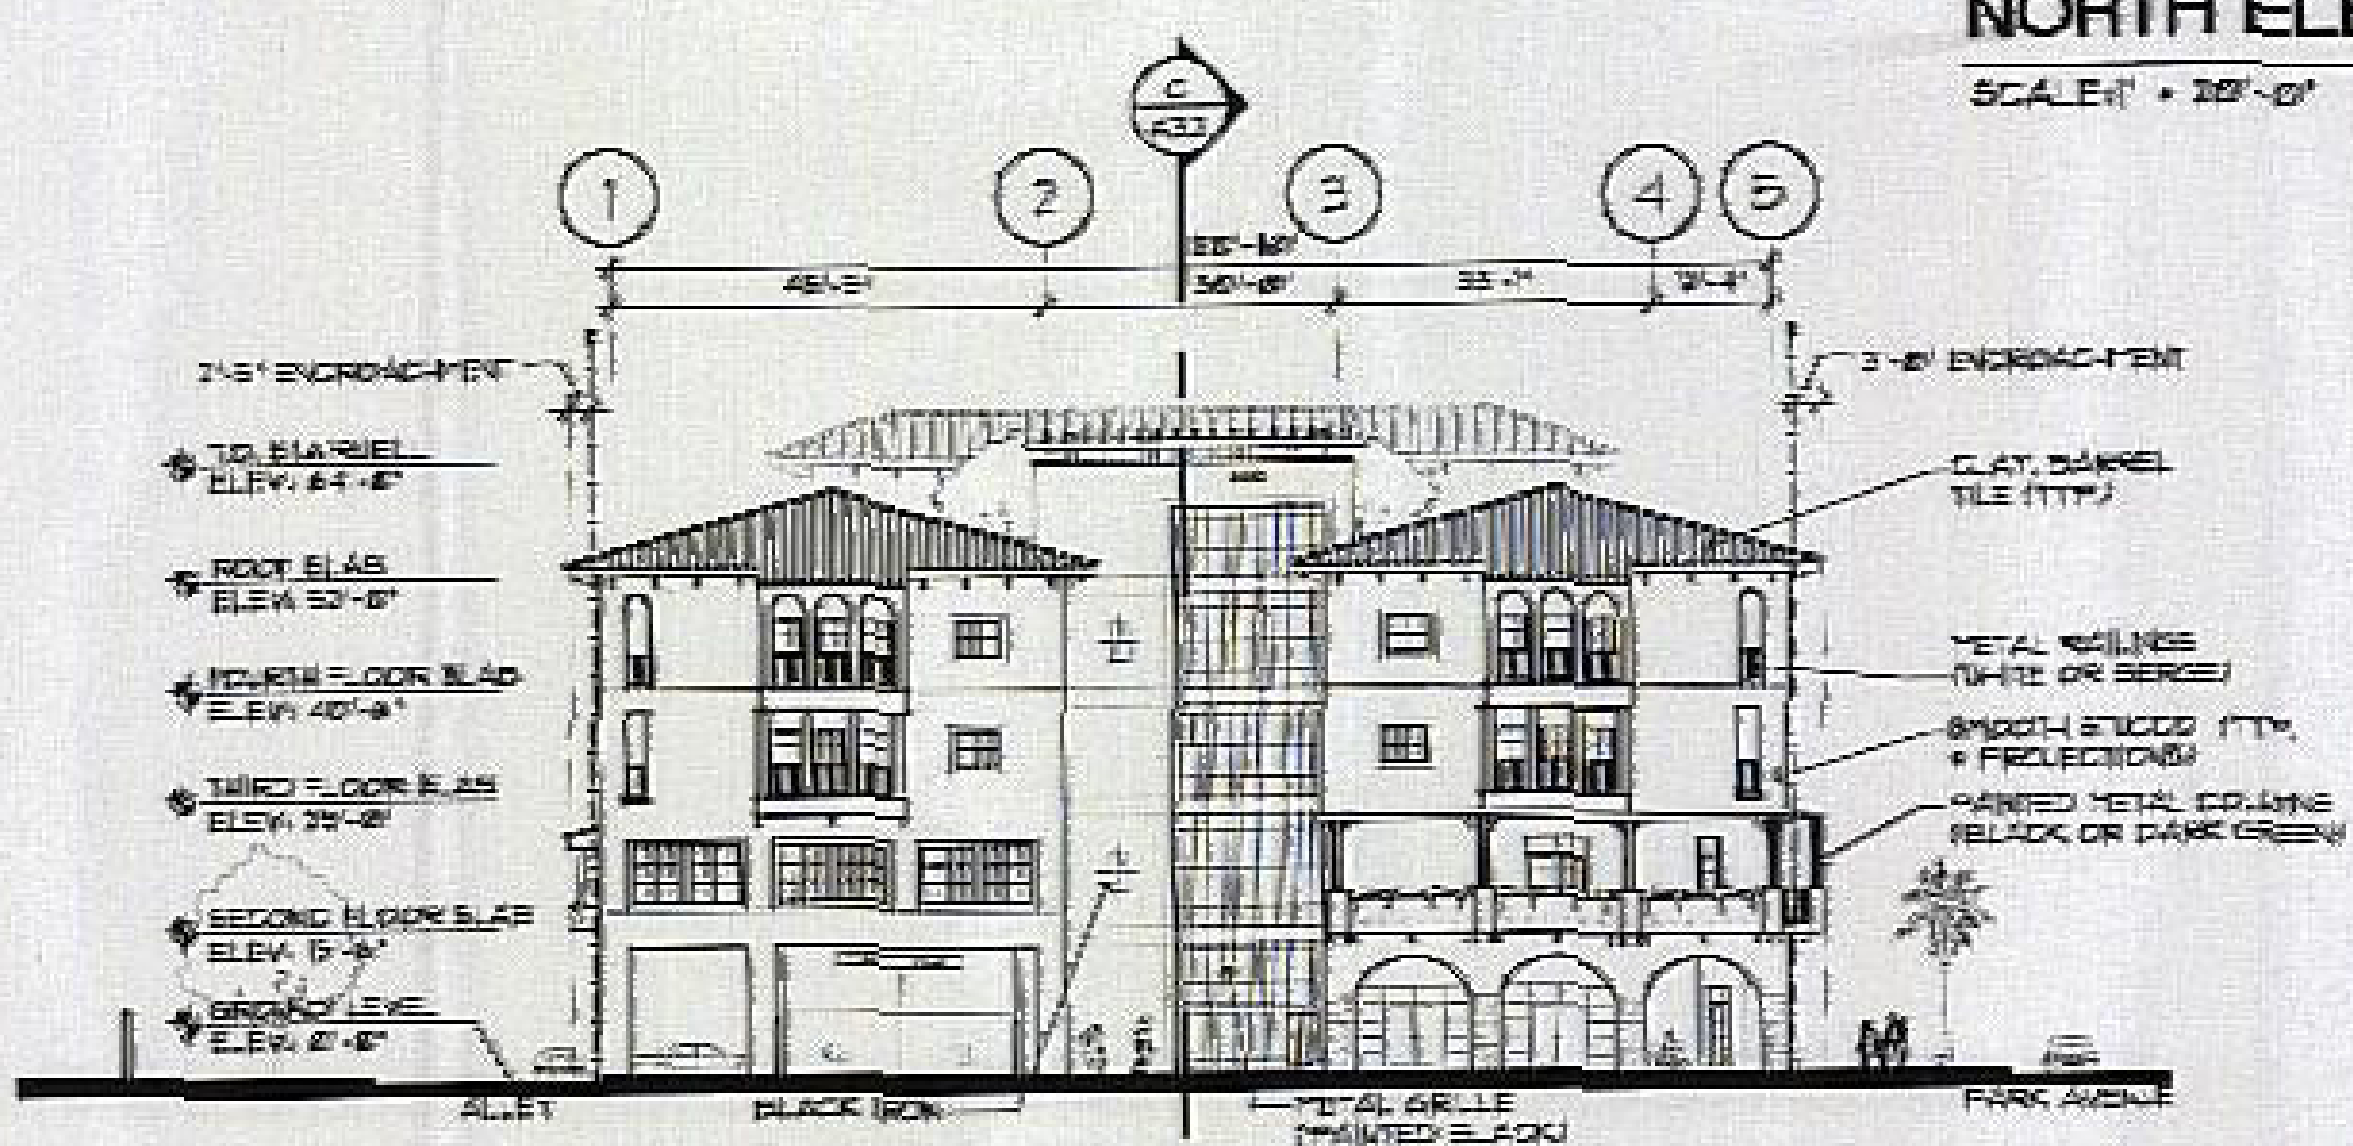

**WEST ELEVATION**

SCALE: 1" = 20'-0"

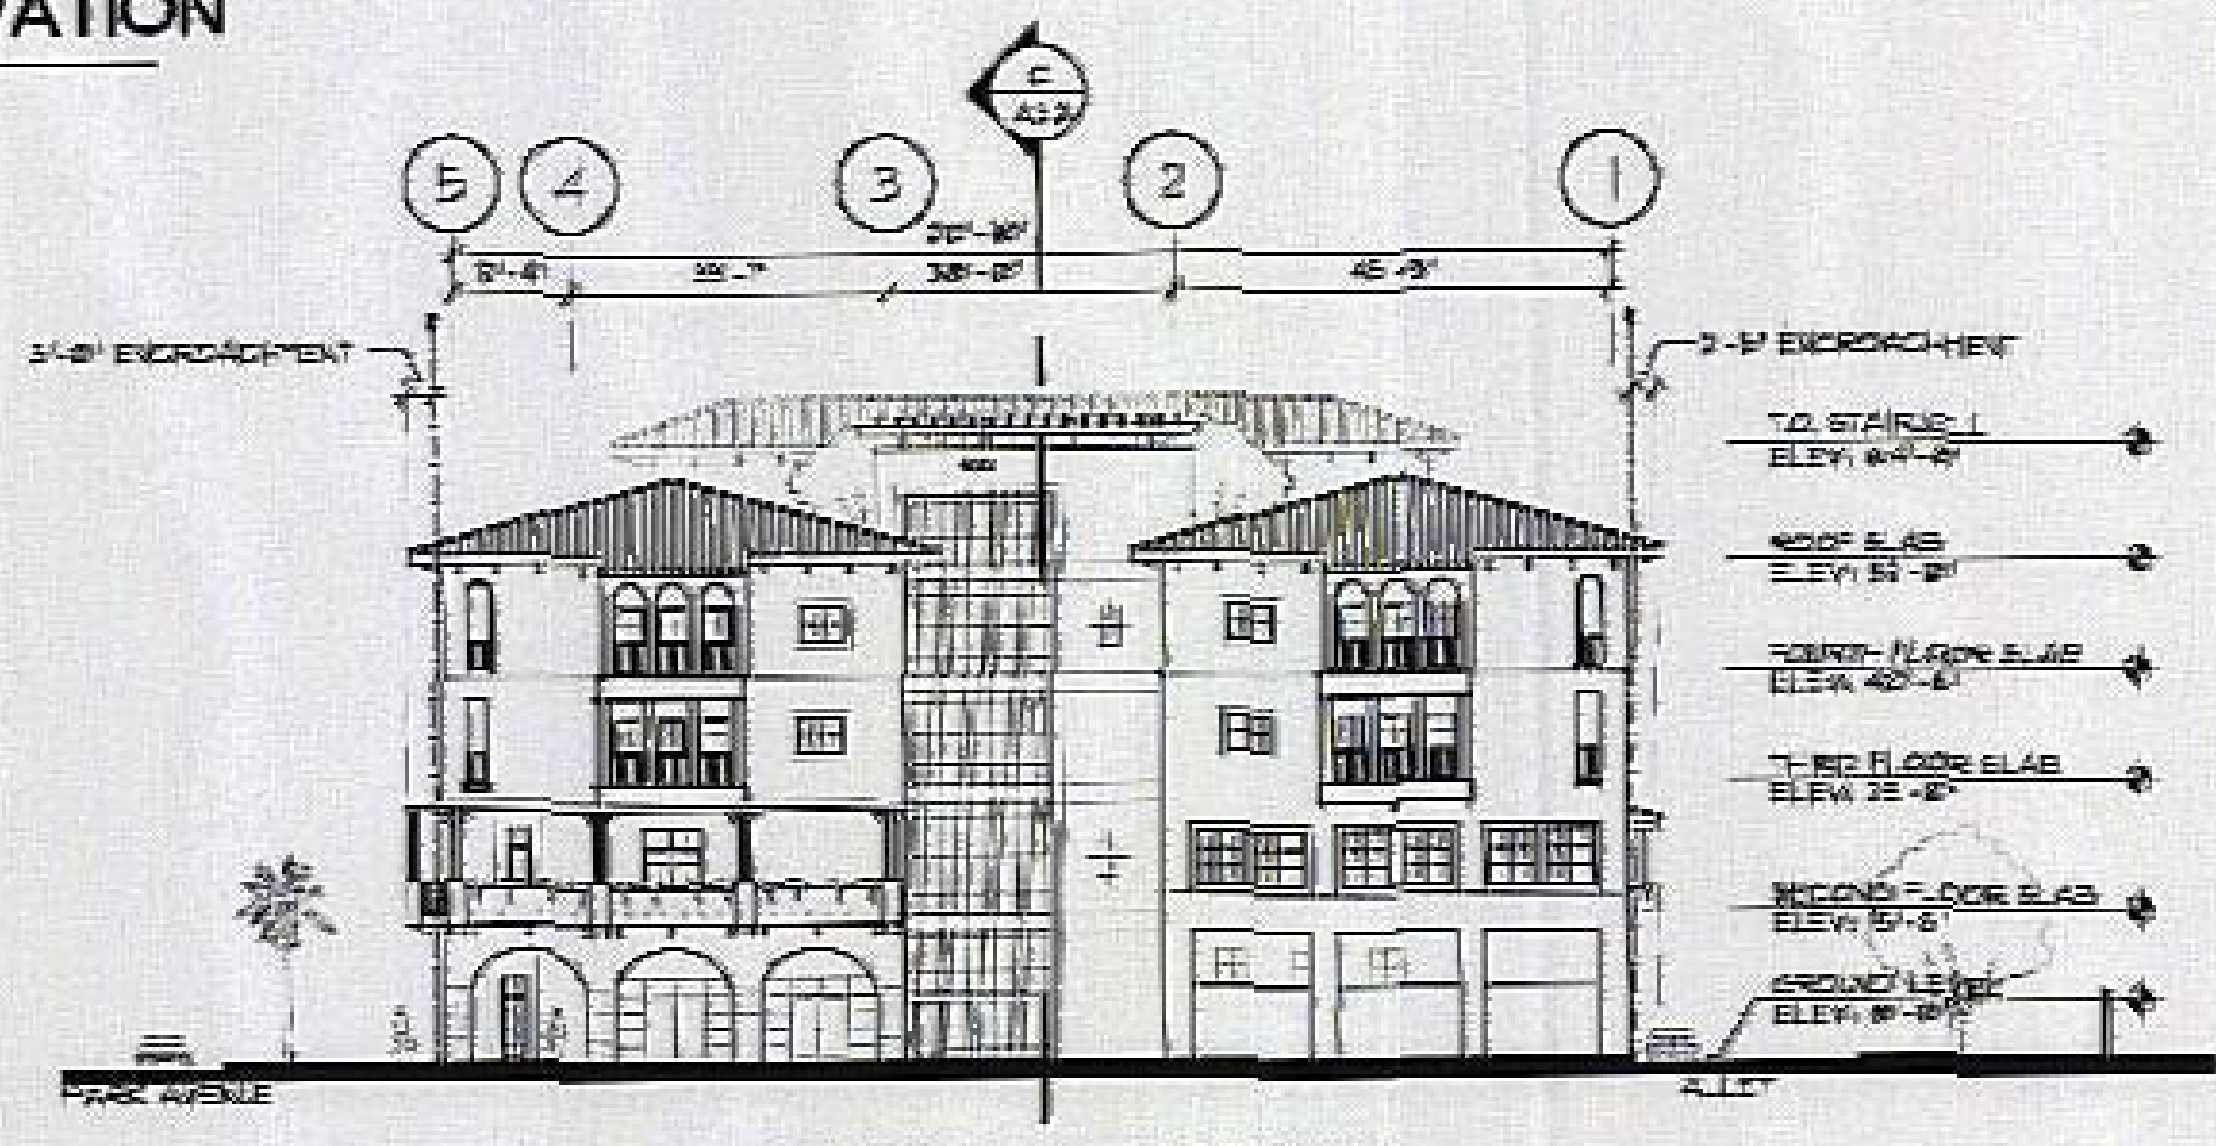

**EAST ELEVATION**

SCALE: 1" = 20'-0"

RECEIVED  
JUN 26 2004

**BEA INTERNATIONAL**  
**ARCHITECTS**  
**ENGINEERS**  
**INTERIOR DESIGNERS**  
**PLANNERS**  
**CONSTRUCTION MANAGERS**

7073 139th St SE, Suite 200, Lynnwood, WA 98036  
 (206) 835-4100 FAX (206) 421-0826  
 Website: bea.com Email: info@bea.com

KEY PLAN

SHEET TITLE:  
ELEVATIONS

REVISIONS:

SUBMITTAL:

**AHRENS COMPANIES**  
 PROGRAM/GENERAL CONTRACTOR

10000 1st Ave NE, Suite 1000, Redmond, WA 98073  
 (509) 865-1000 FAX (509) 865-1001

PROPOSED MIXED USE DEVELOPMENT  
**ONE PARK PLACE**  
 PARK AVENUE  
 LAKE PARK, FLORIDA

SCALE: 1" = 20'-0"

DATE: 12.12.03

PROJECT No: 03-0635

DRAWN BY: LK SP  
 CHECKED BY: LL

SHEET No:  
**306**