



LEFT SIDE ELEVATION
SCALE: 1/4" = 1'-0"

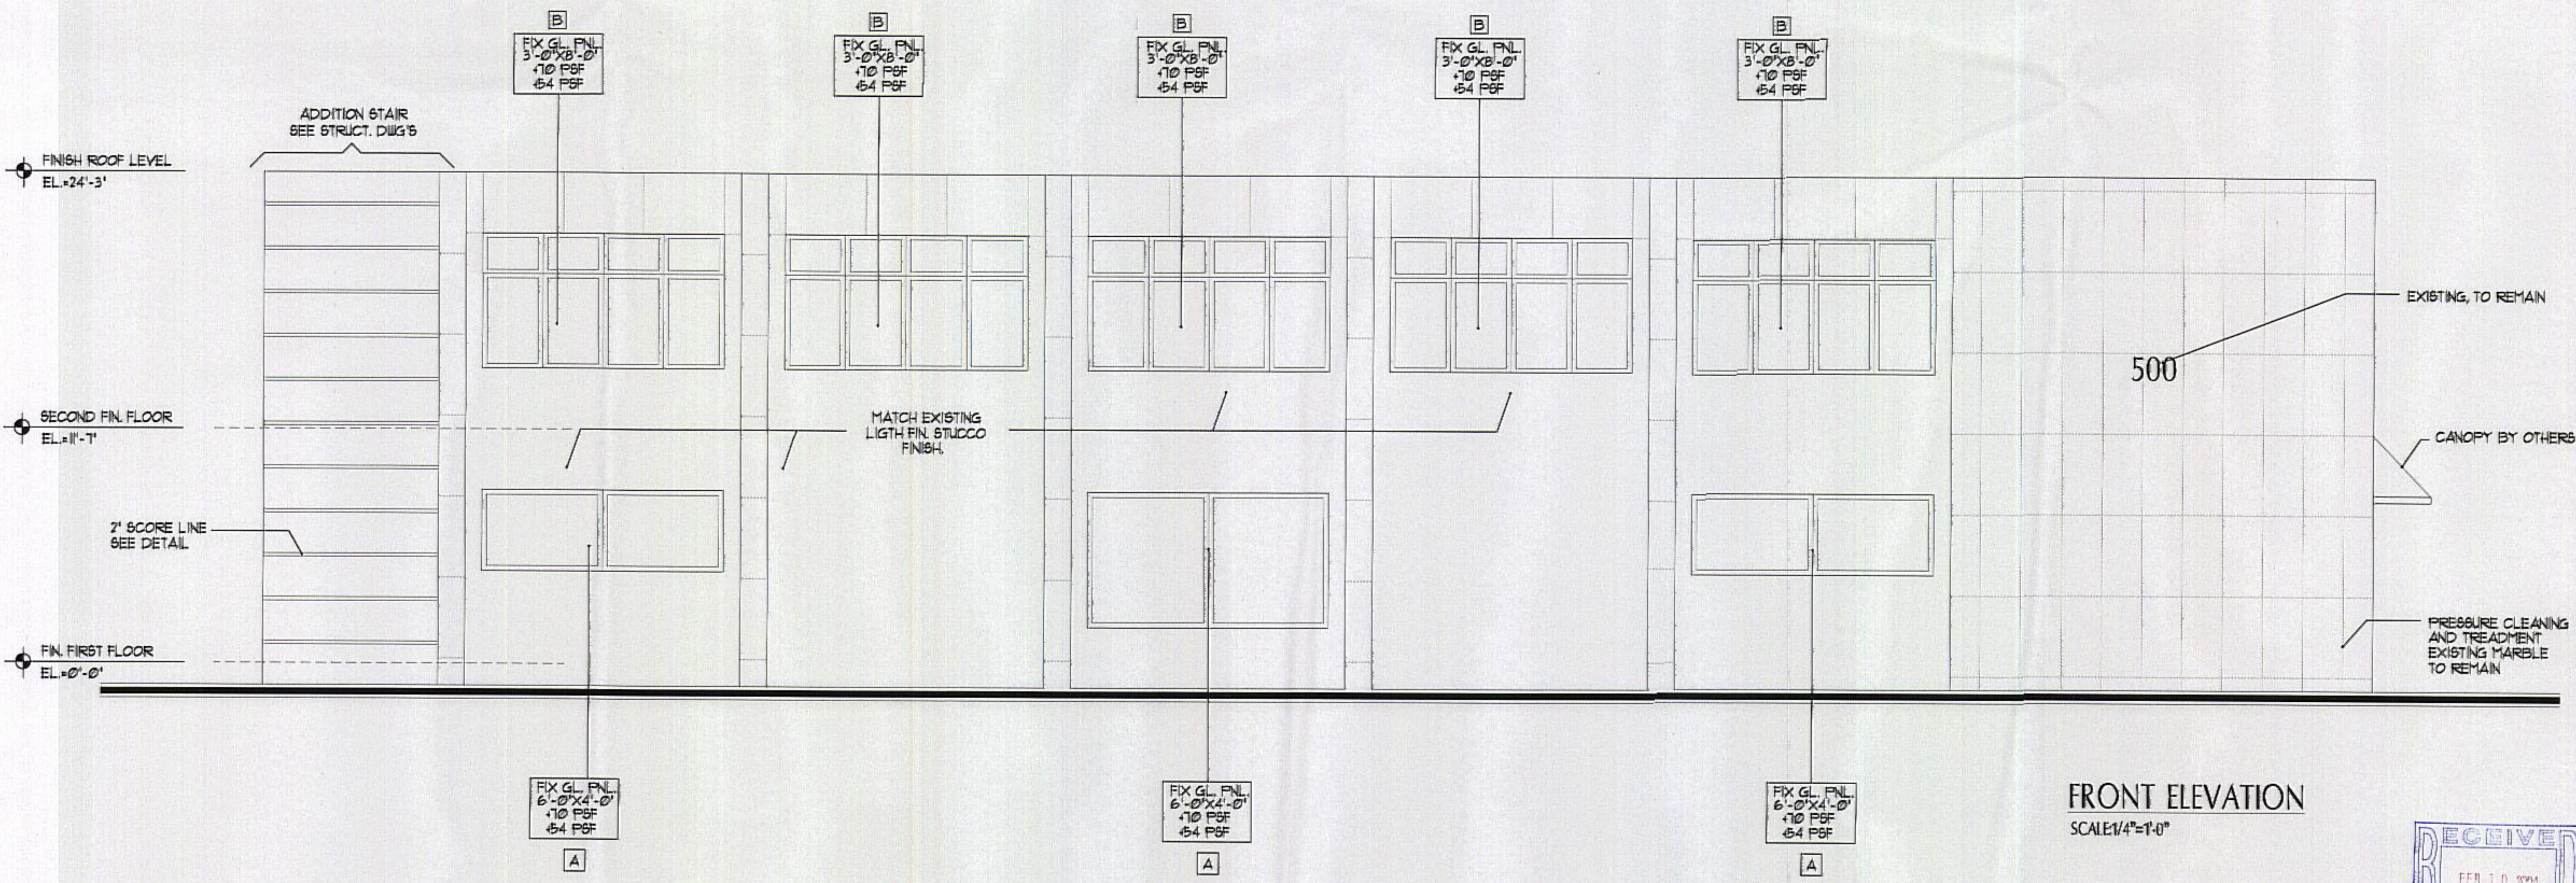

FRONT ELEVATION
SCALE: 1/4" = 1'-0"

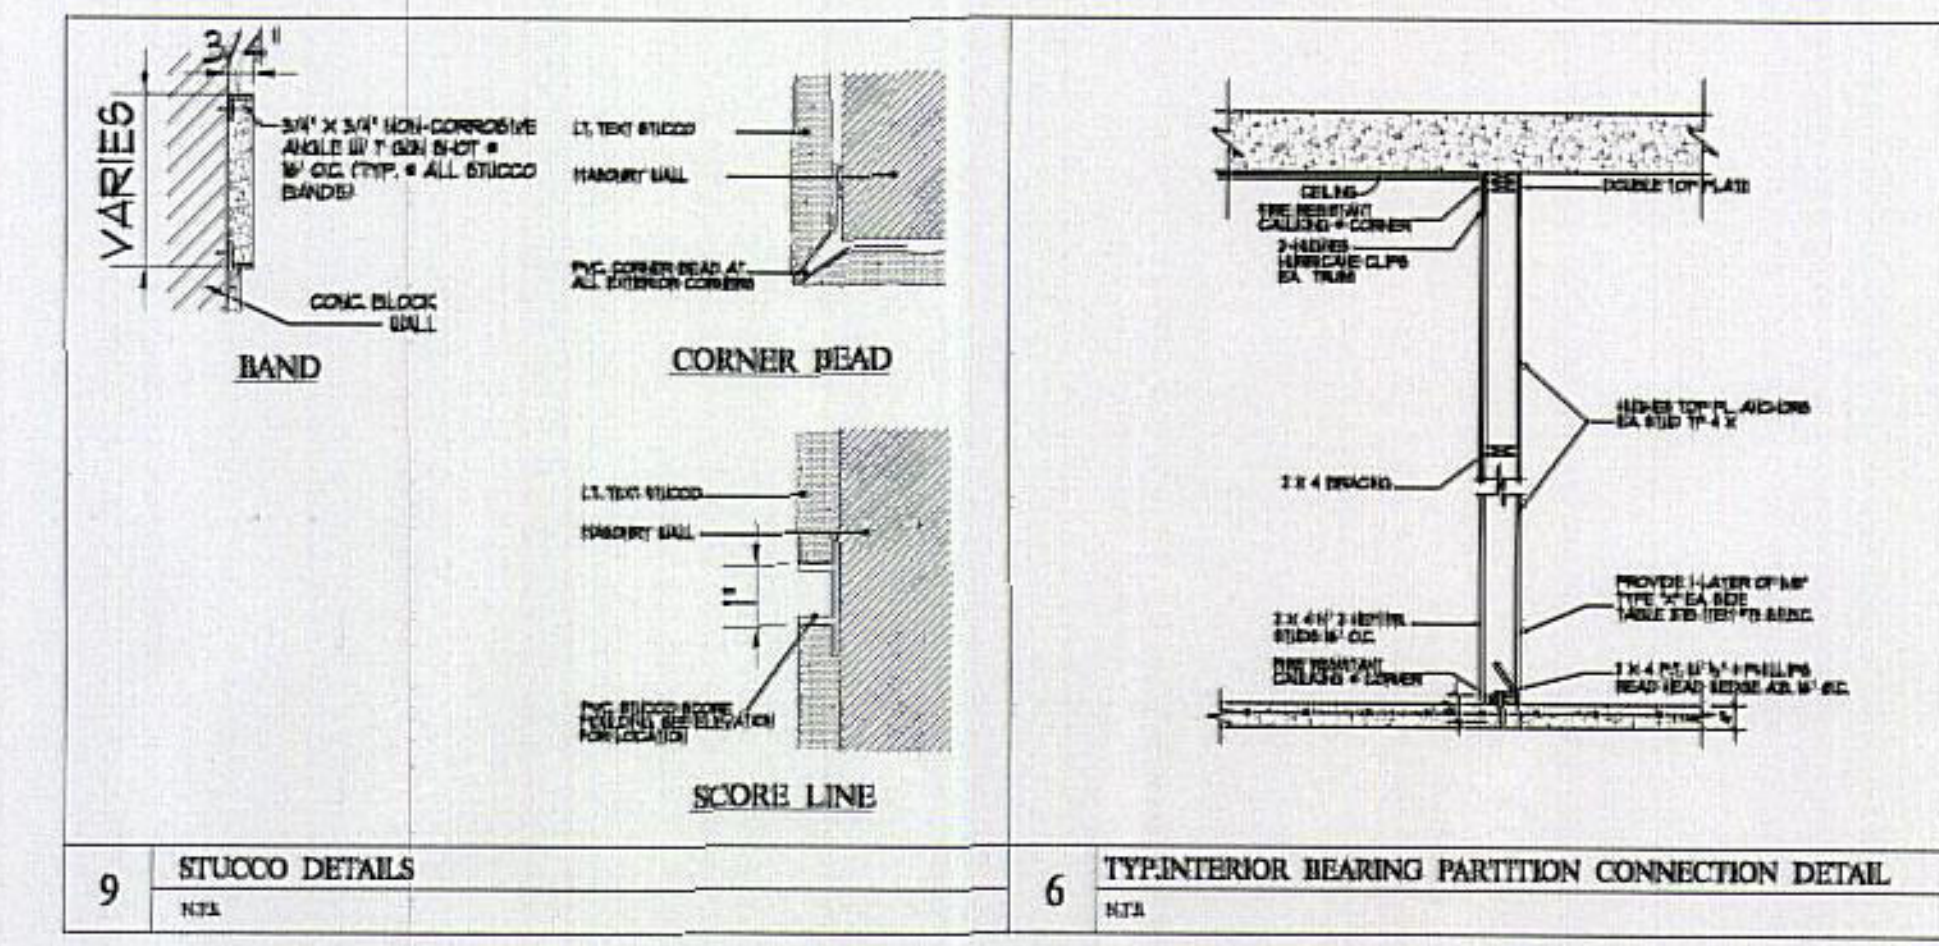

Oscar Familia & Associates
Design Consultant
4444 S.W. 71TH Avenue,
SUITE 305-A MIAMI FL 33149-2954
PHONE: (305) 464-2324
FAX: (305) 464-2727
EMAIL: Ofamilia@BellSouth.net

J.R.F. ARCHITECT
JOSE R. FIGUEROA
REG. # 5808
3411 S.W. 143TH AVENUE
MIAMI, FLORIDA 33175
TELEPHONE: (305) 276-3638

msm CONSTRUCTION, INC.
Montseval S. Martinez
General Contractor
C.C.C. # 658728
4630 N University Dr.,
Coral Springs, FL 33067
WWW.MSMCONSTRUCTION.COM
SALES: (954) 345-1566
PH: (954) 345-1566
FAX: (954) 345-1566

INTERIOR AND EXTERIOR REMODELING EXISTING BUILDING FOR:
PEDIATRIC RESPIRATORY CENTER
DR. JORGE SALLENT
500 FEDERAL HWY. NORTH PALM BEACH, FLORIDA
TELEPHONE: (954) 779-6898

[Signature]
MSA

REVISIONS:
1-
2-
3-

DATE: 05/26/2008
SCALE: SHOWN
DRAWN: J. O'P., P.L., N.Z.
JOB NO: 2008-SALLENT

A-4
SHEET NO. 1 OF 1

