


EXHIBIT F - Proposed Play Equipment Layout

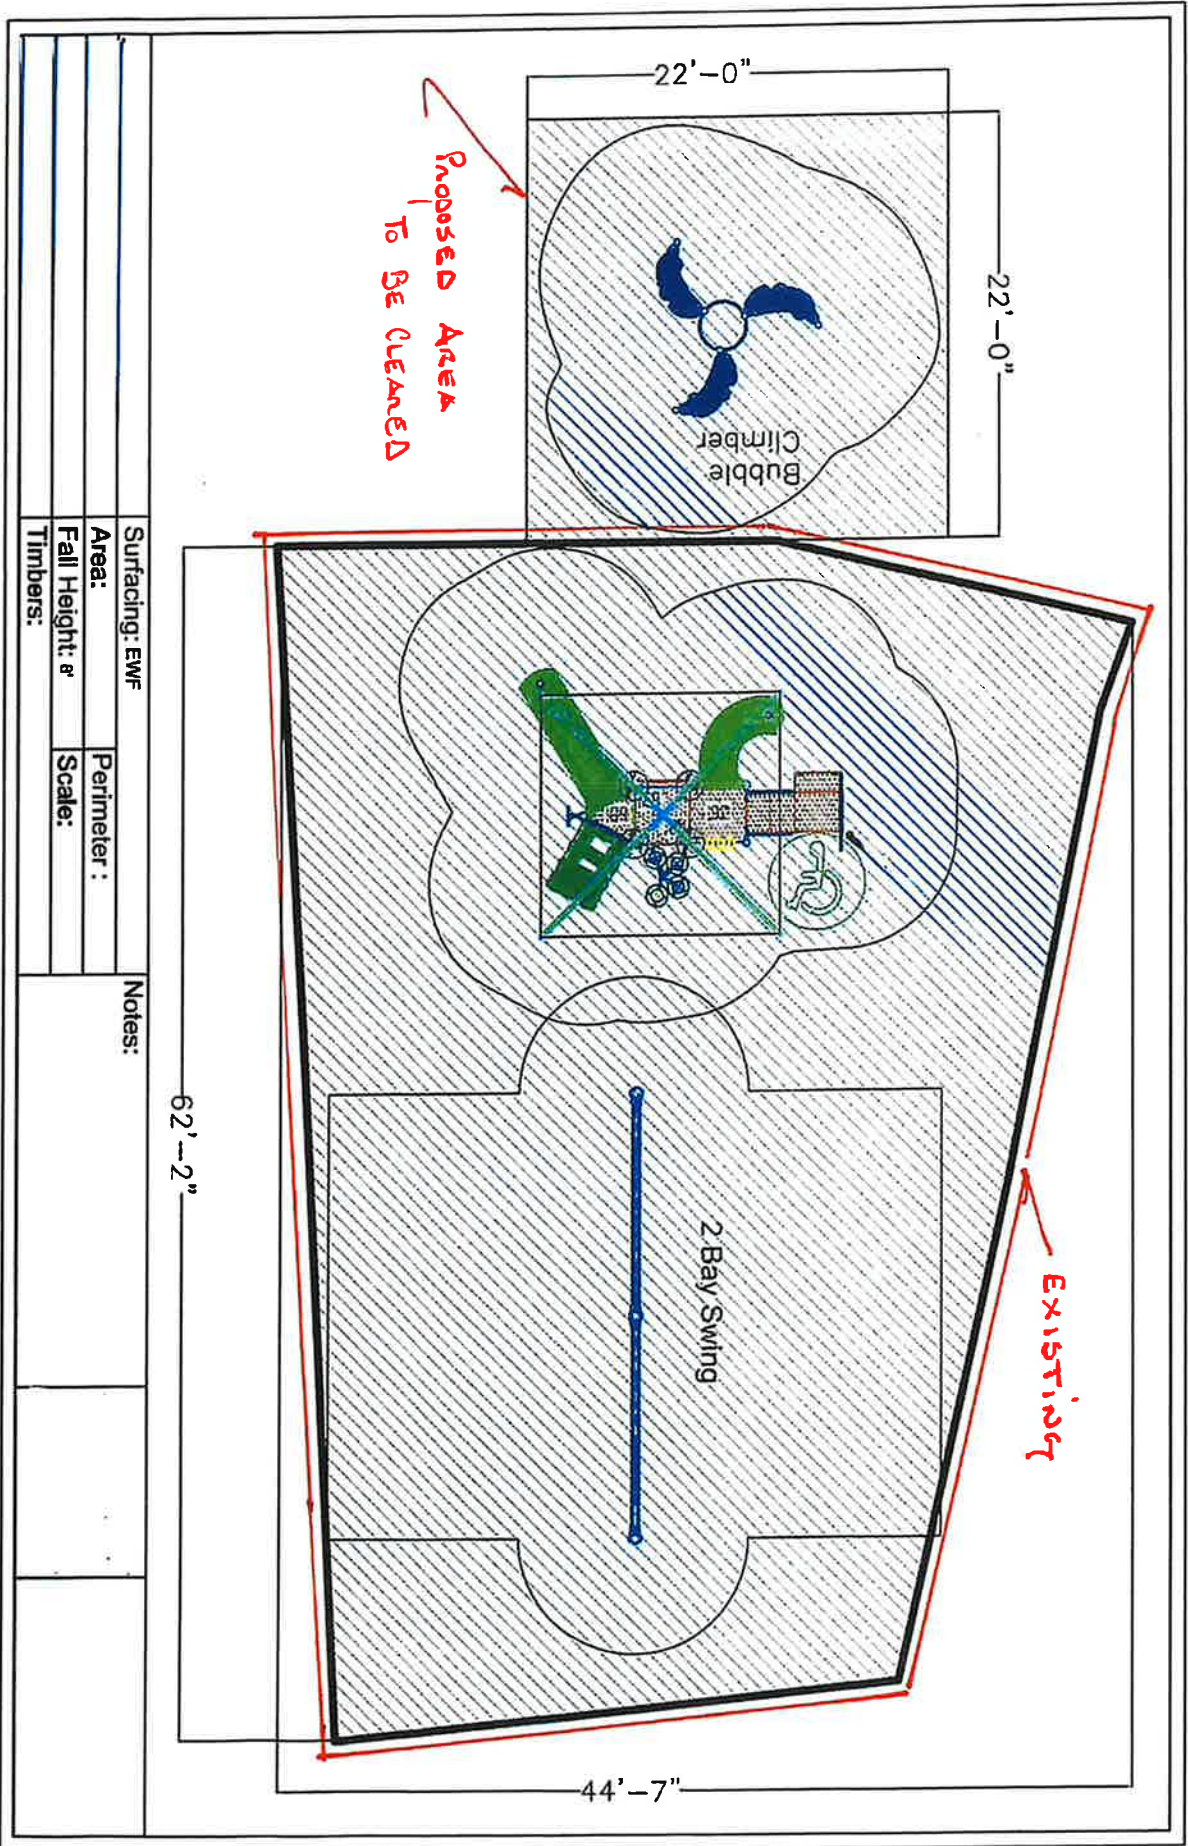

Surfacing: eWF	Notes:
Area:	Perimeter :
Fall Height: 8'	Scale:
Timbers:	

62'-2"

44'-7"

22'-0"

22'-0"

Proposed Area
To Be CLEANED

EXISTING

Bubble
Climber

2 Bay Swing