

RESOLUTION NUMBER # 49-08-24

**A RESOLUTION OF THE TOWN COMMISSION
OF THE TOWN OF LAKE PARK, FLORIDA,
AUTHORIZING THE CONSTRUCTION OF THE
ACCESS MANAGEMENT PLAN FROM SILVER
BEACH ROAD TO PALMETTO ROAD AS SHOWN
IN EXHIBIT A.**

WHEREAS, the Florida Department of Transportation (FDOT) has identified the State Road (SR) 5 / US-1 Bike Lane project prioritized by the Palm Beach Transportation Planning Agency as Financial Management (FM) # 438386-2 in the FDOT Work Program; and,

WHEREAS, SR 5 project limits cover from 59th Street to SR-850 / Northlake Blvd and passes through the City of Riviera Beach, Town of Lake Park, and Village of North Palm Beach; and,

WHEREAS, SR 5 through the Town of Lake Park has 4 existing lanes undivided with a dual left turn 5th middle lane that differs from the Typical Sections present within the City of Riviera Beach and the Village of North Palm Beach that have 4 lanes divided roadway using medians; and,

WHEREAS, the safety and well-being of the residents and visitors of the Town of Lake Park are of paramount importance to the Town's leadership and citizens; and,

WHEREAS, SR 5 serves as a critical transportation artery within our community, connecting residents to key destinations and promoting economic vitality; and,

WHEREAS, this project, at the request of the Town of Lake Park, proposes medians through the limits of the Town of Lake Park that contributes to a safer condition of managing vehicle access by reducing vehicle conflict areas; and,

WHEREAS, the Town of Lake Park recognizes the potential benefits of the proposed median installation in terms of improved road safety, decreased accident rates, and a more efficient traffic pattern; and,

WHEREAS, the installation of medians has been shown to significantly reduce the occurrence of head-on collisions, prevent dangerous lane changes, and provide pedestrians with safer crossing opportunities; and,

WHEREAS, the median installation aligns with the Town's commitment to fostering a safe and secure environment for its residents, visitors, and businesses; and,

WHEREAS, the Town of Lake Park believes that collaborative efforts with state agencies such as the Florida Department of Transportation are essential in achieving the shared goal of enhancing transportation infrastructure; and,

WHEREAS, the Town of Lake Park participated in the development and the approval of the access management plan of the new medians; and,

WHEREAS, the Town of Lake Park hosted the location of the FDOT Public Meeting held on June 29, 2023 at the Town of Lake Park, Historic Town Hall, Mirror Ballroom, 535 Park Avenue, Lake Park, FL 33403 to inform the public of the project and the proposed medians from Silver Beach Road to Palmetto Road; and,

NOW, THEREFORE, BE IT RESOLVED, THAT THE TOWN OF LAKE PARK HEREBY EXPRESSES ITS FULL SUPPORT FOR THE FLORIDA DEPARTMENT OF TRANSPORTATION'S PROPOSAL TO INSTALL MEDIANS ALONG SR 5 BETWEEN SILVER BEACH ROAD AND PALMETTO ROAD.

(intentionally left blank)

The foregoing Resolution was offered by Vice-Mayor Glas-Castro who moved its adoption. The motion was seconded by Commissioner Thomas and upon being put to a roll call vote, the vote was as follows:

| | AYE | NAY |
|---------------------------------|----------|-----|
| MAYOR ROGER D. MICHAUD | <u>/</u> | — |
| VICE-MAYOR KIMBERLY GLAS-CASTRO | <u>/</u> | — |
| COMMISSIONER MICHAEL HENSLEY | <u>/</u> | — |
| COMMISSIONER MARY BETH TAYLOR | <u>/</u> | — |
| COMMISSIONER JUDITH E. THOMAS | <u>/</u> | — |

The Town Commission thereupon declared the foregoing Resolution 49-08-24 duly passed and adopted this 21 day of August, 2024.

TOWN OF LAKE PARK, FLORIDA

BY: R. D. Michaud
 ROGER D. MICHAUD
 MAYOR


ATTEST:

Vivian Mendez
 VIVIAN MENDEZ
 TOWN CLERK


 TOWN OF LAKE PARK
 (TOWN SEAL)
 SEAL
 FLORIDA

Approved as to form and legal sufficiency:

BY: Thomas J. Baird
 THOMAS J. BAIRD
 TOWN ATTORNEY

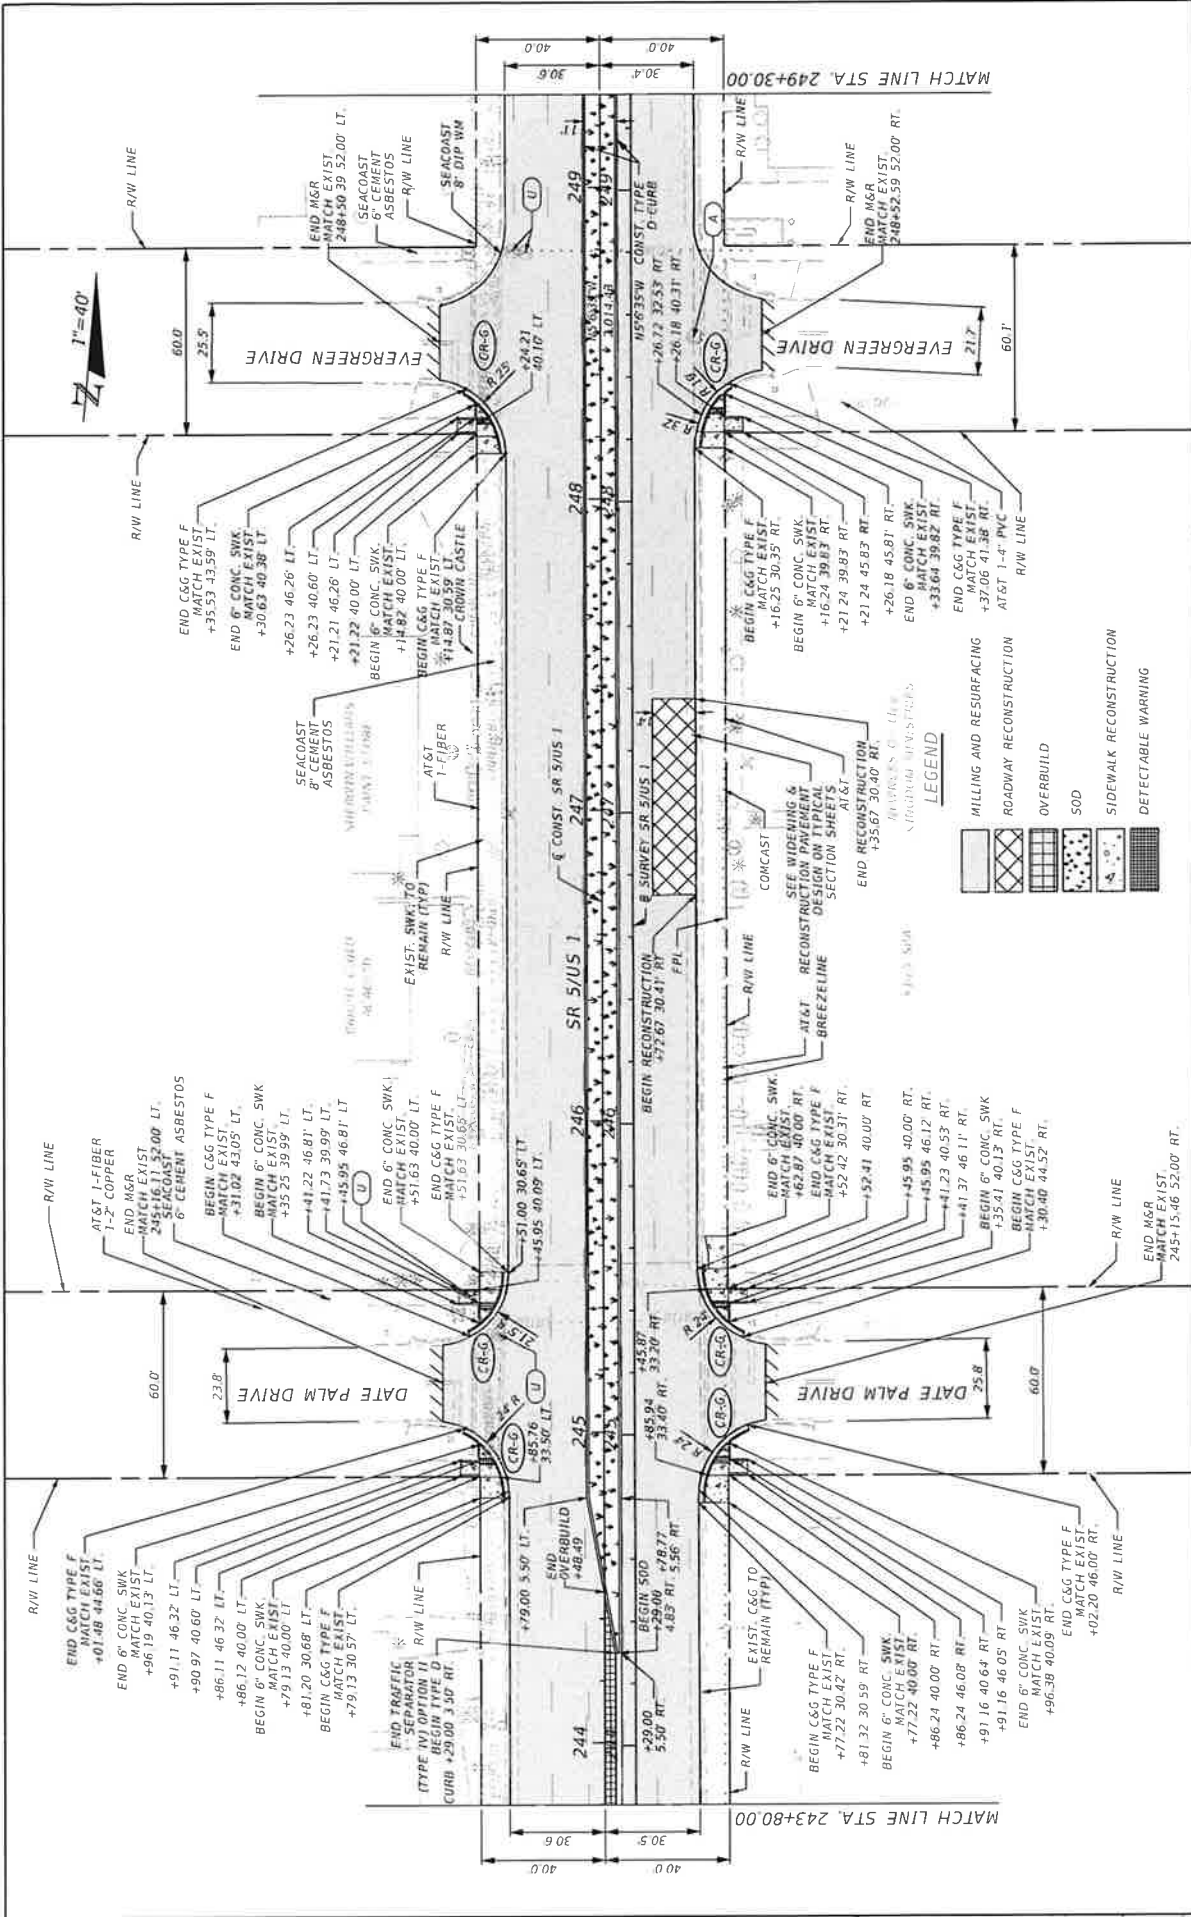

| DATE | DESCRIPTION | REVISIONS | DESCRIPTION | ENGINEER OF RECORD | STATE OF FLORIDA | DEPARTMENT OF TRANSPORTATION | FINANCIAL PROJECT ID |
|------|-------------|-----------|-------------|--|------------------|------------------------------|----------------------|
| | | | | JOSE LUIS SANTIAGO, P.E. LICENSE NUMBER 60248 EXP U.S. SERVICE INC. 201 ALHAMBRA CIR., SUITE 800 CORAL GABLES, FLORIDA - 33134 | SR 5 | PALM BEACH | 438386-2-52-01 |
| | | | | | SR 5 | PALM BEACH | 438386-2-52-01 |

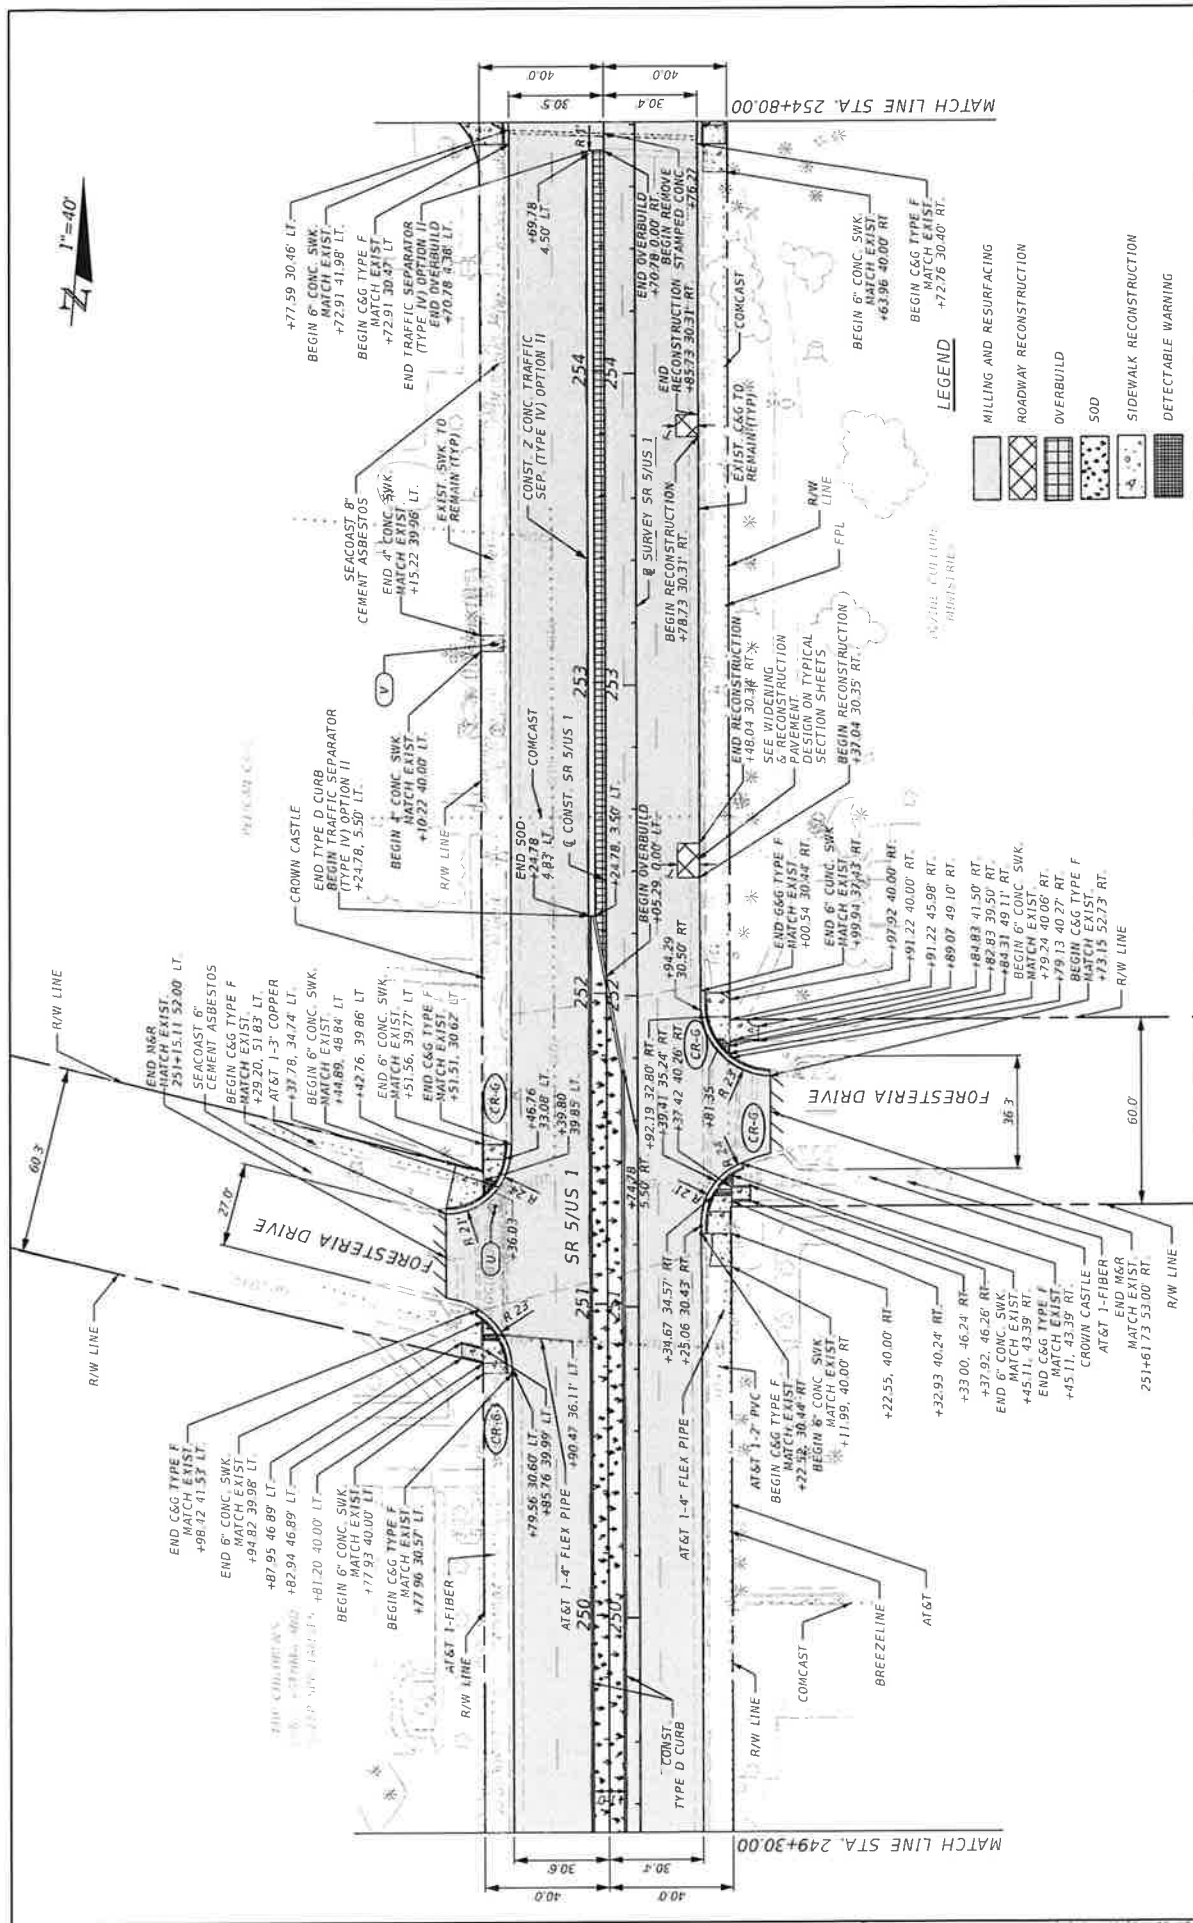


LEGEND

- MILLING AND RESURFACING
- ROADWAY RECONSTRUCTION
- OVERBUILD
- SOD
- SIDEWALK RECONSTRUCTION
- DETECTABLE WARNING


| DATE | DESCRIPTION | REVISIONS | DATE | DESCRIPTION |
|------|-------------|-----------|------|-------------|
| | | | | |
| | | | | |

| | | | |
|-------------------------------|--|-------------------------------------|--|
| ENGINEER OF RECORD | | STATE OF FLORIDA | |
| JOSE LUIS SANTIAGO, P.E. | | DEPARTMENT OF TRANSPORTATION | |
| LICENSE NUMBER 60248 | | ROAD NO. SR 5 | |
| EXP. U.S. SERVICE INC. | | COUNTY PALM BEACH | |
| 201 ALHAMBRA CIR., SUITE 800 | | FINANCIAL PROJECT ID 438386-2-52-01 | |
| CORAL GABLES, FLORIDA - 33134 | | | |

| | |
|---------------------|----|
| ROADWAY PLAN | |
| SHEET NO. | 37 |

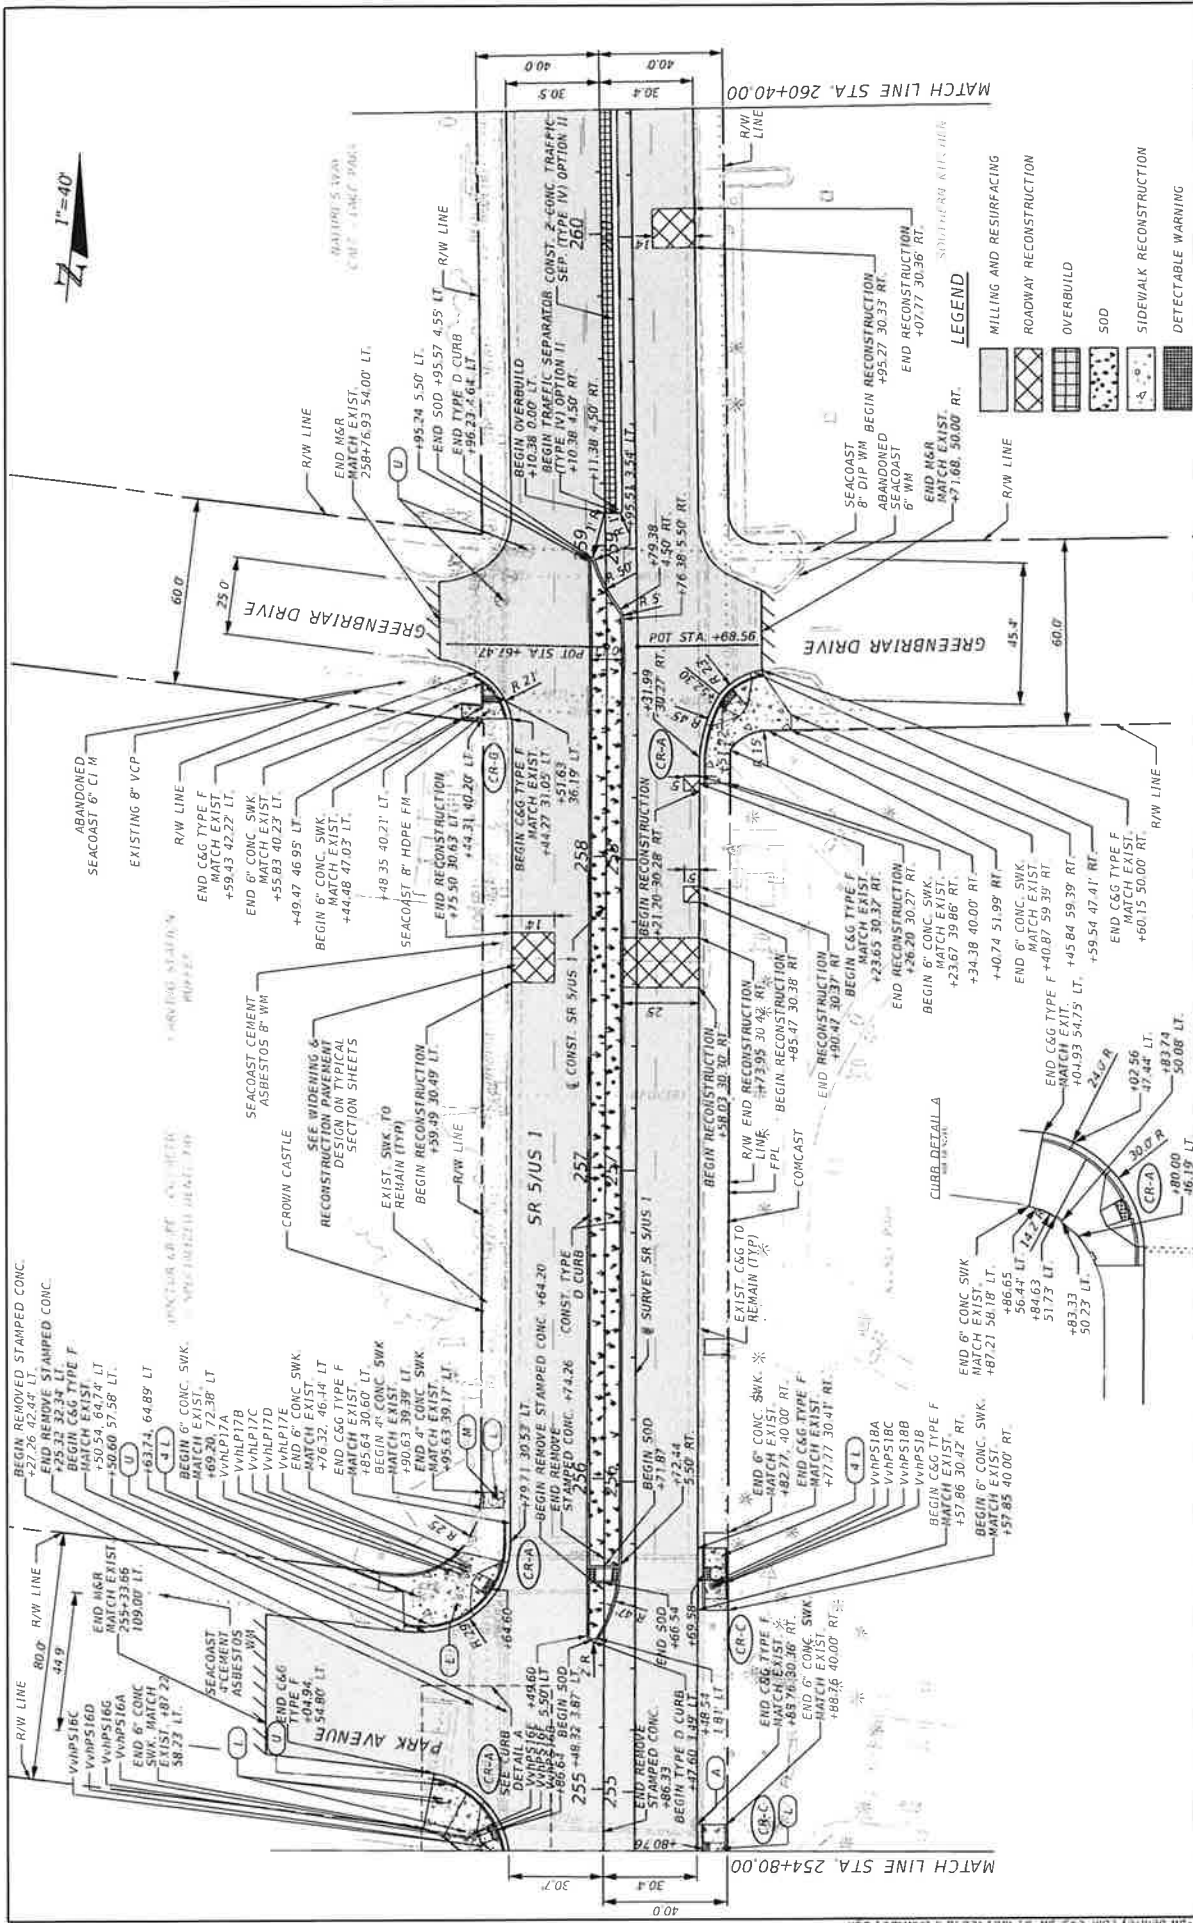

| DATE | REVISIONS | DESCRIPTION | ENGINEER OF RECORD | DEPARTMENT OF TRANSPORTATION | STATE OF FLORIDA | SHEET NO. |
|------|-----------|-------------|---|------------------------------|----------------------|-----------|
| | | | JOSE LUIS SANTIAGO, P.E. LICENSE NUMBER 60248 EAP U.S. SERVICE INC SUITE 800 CORAL GABLES, FLORIDA - 33134 | SR 5 | PALM BEACH | 38 |
| | | | | ROAD NO. | FINANCIAL PROJECT ID | |
| | | | | COUNTY | 438386-2-52-01 | |

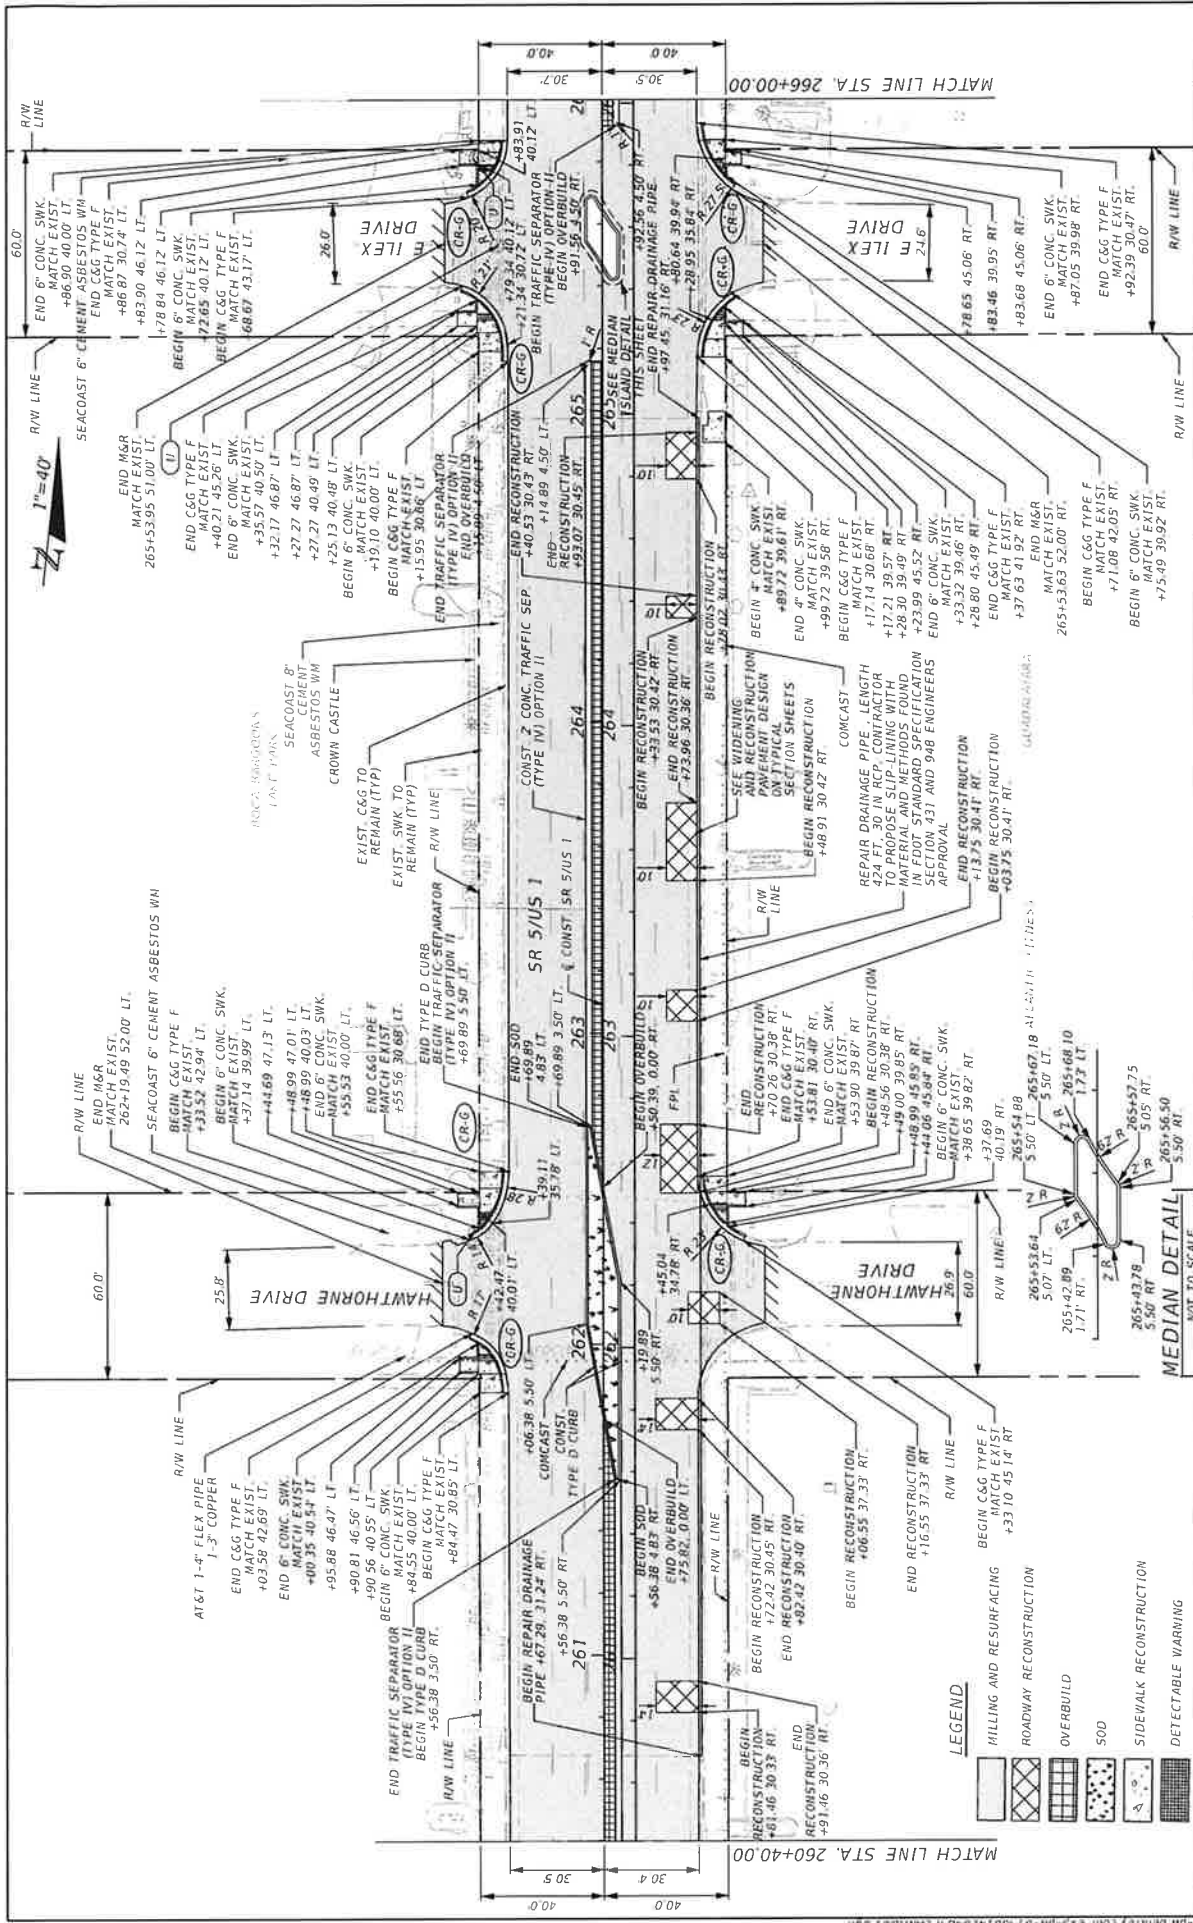


1" = 40'

| DATE | REVISIONS | DESCRIPTION | DATE | DESCRIPTION |
|------|-----------|-------------|------|-------------|
| | | | | |
| | | | | |
| | | | | |

| | | |
|---|--|---|
| ENGINEER OF RECORD JOSE LUIS SANTIAGO, P.E. LICENSE NUMBER 60248 EXP U.S. SERVICE INC 201 ALHAMBRA CIR SUITE 800 CORAL GABLES, FLORIDA 33134 | | DEPARTMENT OF TRANSPORTATION ROAD NO. SR 5 COUNTY PALM BEACH FINANCIAL PROJECT ID 438386-2-52-01 |
|---|--|---|



| | |
|---------------------|--------------|
| STATE OF FLORIDA | SHEET NO. 39 |
| ROADWAY PLAN | |

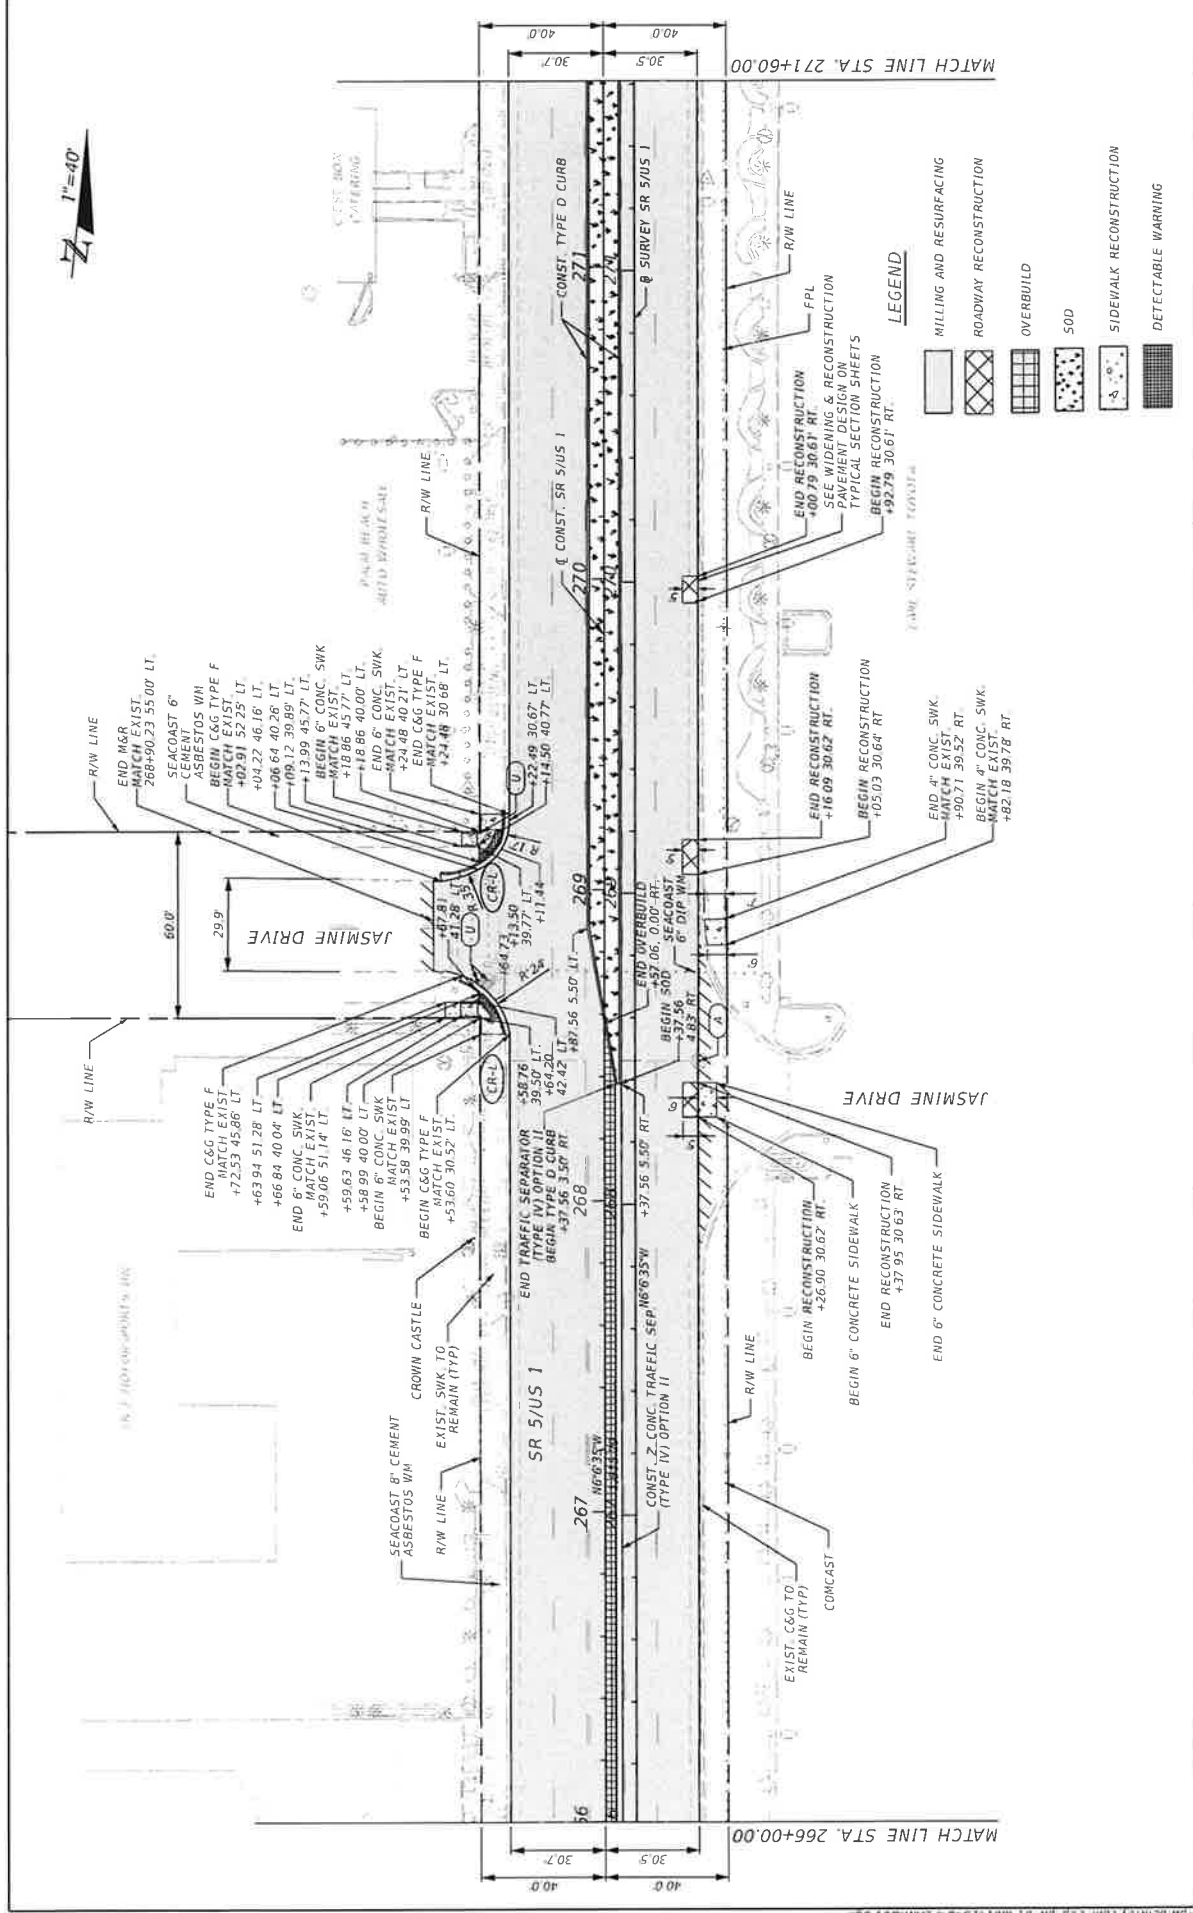

| DATE | DESCRIPTION | REVISIONS | DATE | DESCRIPTION |
|------|-------------|-----------|------|-------------|
| | | | | |

| | | | |
|-------------------------------|--|------------------------------|--|
| ENGINEER OF RECORD | | STATE OF FLORIDA | |
| JOSE LUIS SANTIAGO, P.E. | | DEPARTMENT OF TRANSPORTATION | |
| LICENSE NUMBER 60248 | | ROAD NO. | |
| EXP U.S. SERVICE INC | | COUNTY | |
| 200 ALHAMBRA SUITE 800 | | SR 5 | |
| CORAL GABLES, FLORIDA - 33134 | | PALM BEACH | |
| | | FINANCIAL PROJECT ID | |
| | | 438386-2-52-01 | |

| | |
|---------------------|----|
| ROADWAY PLAN | |
| SHEET NO. | 40 |

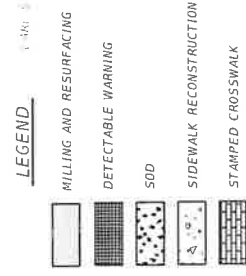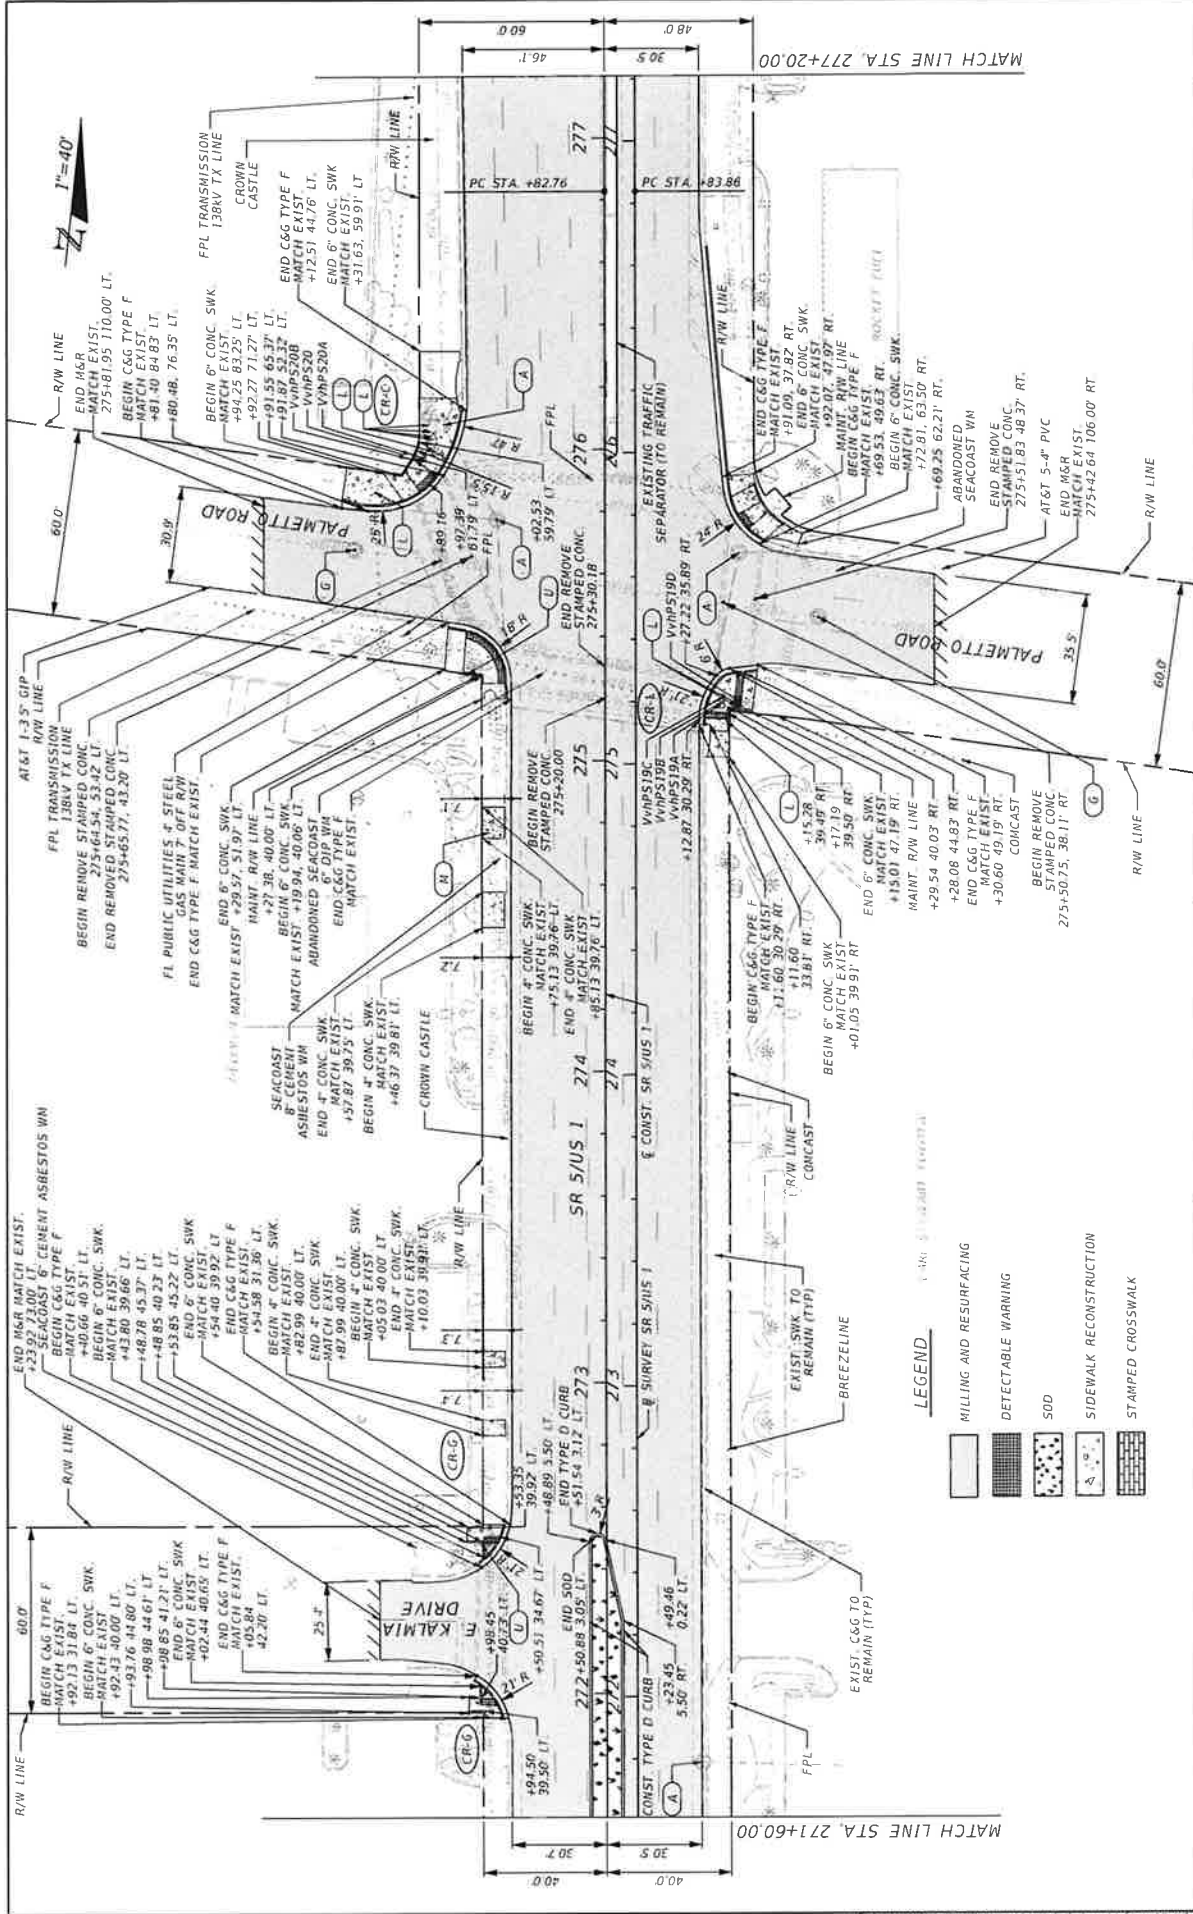

| DATE | DESCRIPTION | REVISIONS | DATE | DESCRIPTION |
|------|-------------|-----------|------|-------------|
| | | | | |

| | | |
|--|--|---|
| ENGINEER OF RECORD JOSE LUIS SANTIAGO, P.E. LICENSE NUMBER 60248 EXP U.S. SERVICE INC. 201 ALHAMBRA CIR., SUITE 800 CORAL GABLES, FLORIDA - 33134 | | STATE OF FLORIDA DEPARTMENT OF TRANSPORTATION ROAD NO. SR 5 COUNTY PALM BEACH FINANCIAL PROJECT ID 438386-2-52-01 |
|--|--|---|

ROADWAY PLAN



Florida Department of
TRANSPORTATION

Outstanding Project Need within the Town of Lake Park

**From Silver Beach Road to Palmetto Drive
for**

Mobility Improvements Project FM 438386-2

**State Road (SR) 5/US-1 from 59 Street to State Road
850/Northlake Boulevard**

Agenda


1. Resolution of Support for Access Management Plan
2. Deadline
3. Questions and Answers

2. Resolution of Support for Access Management Plan

Access Management Plan




Proposed Medians

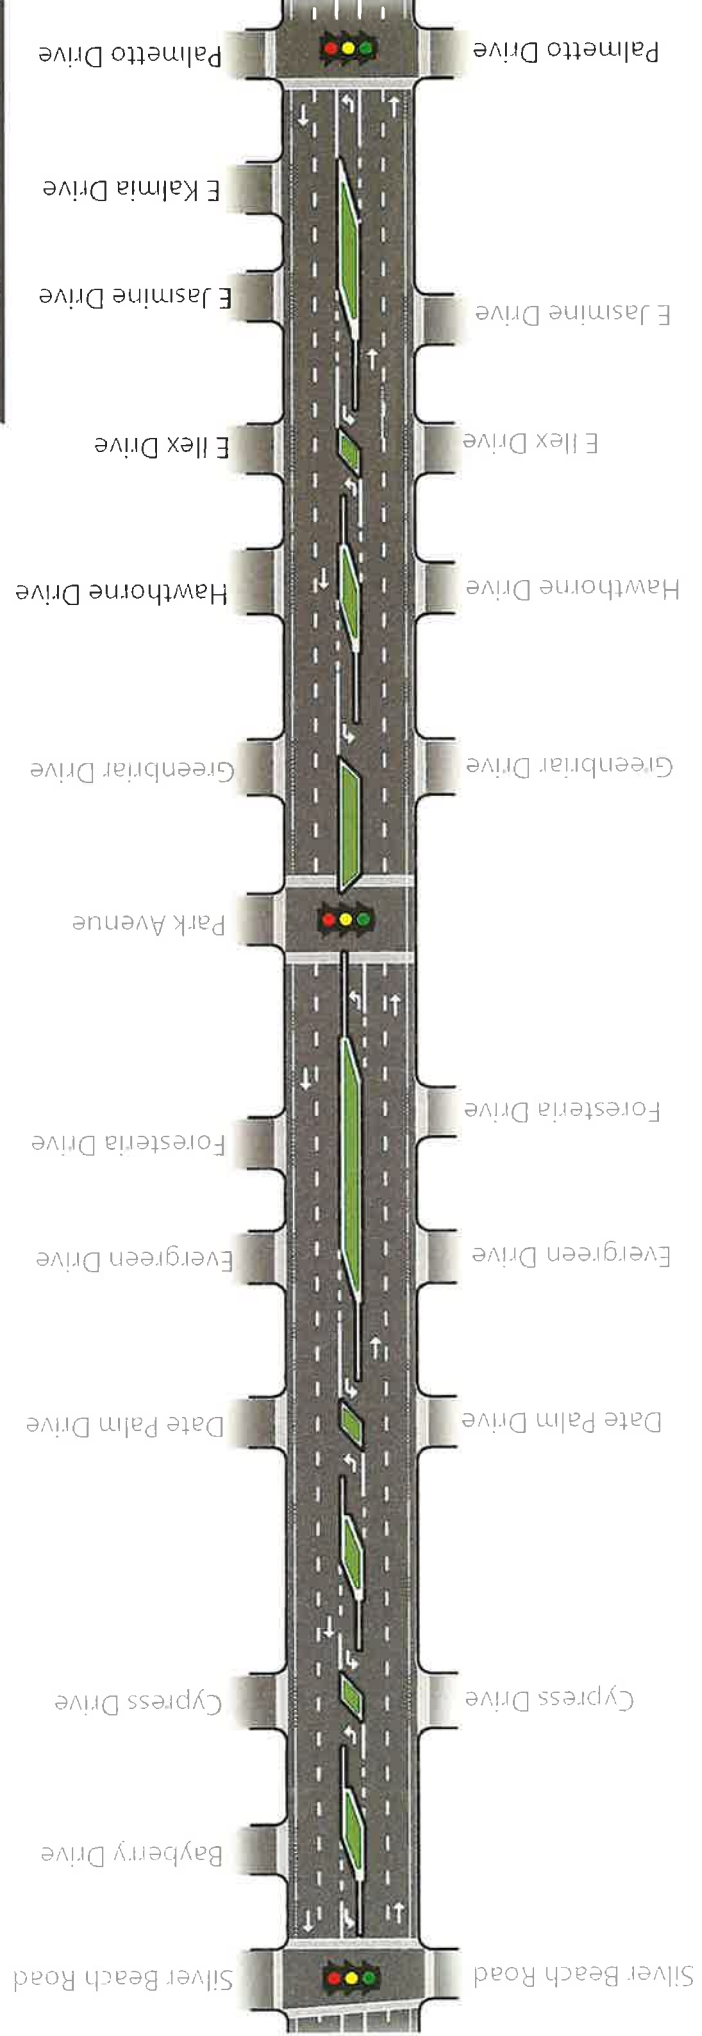

Access Management Plan

AMP reflected in
Resolution of
Support language
and current plans

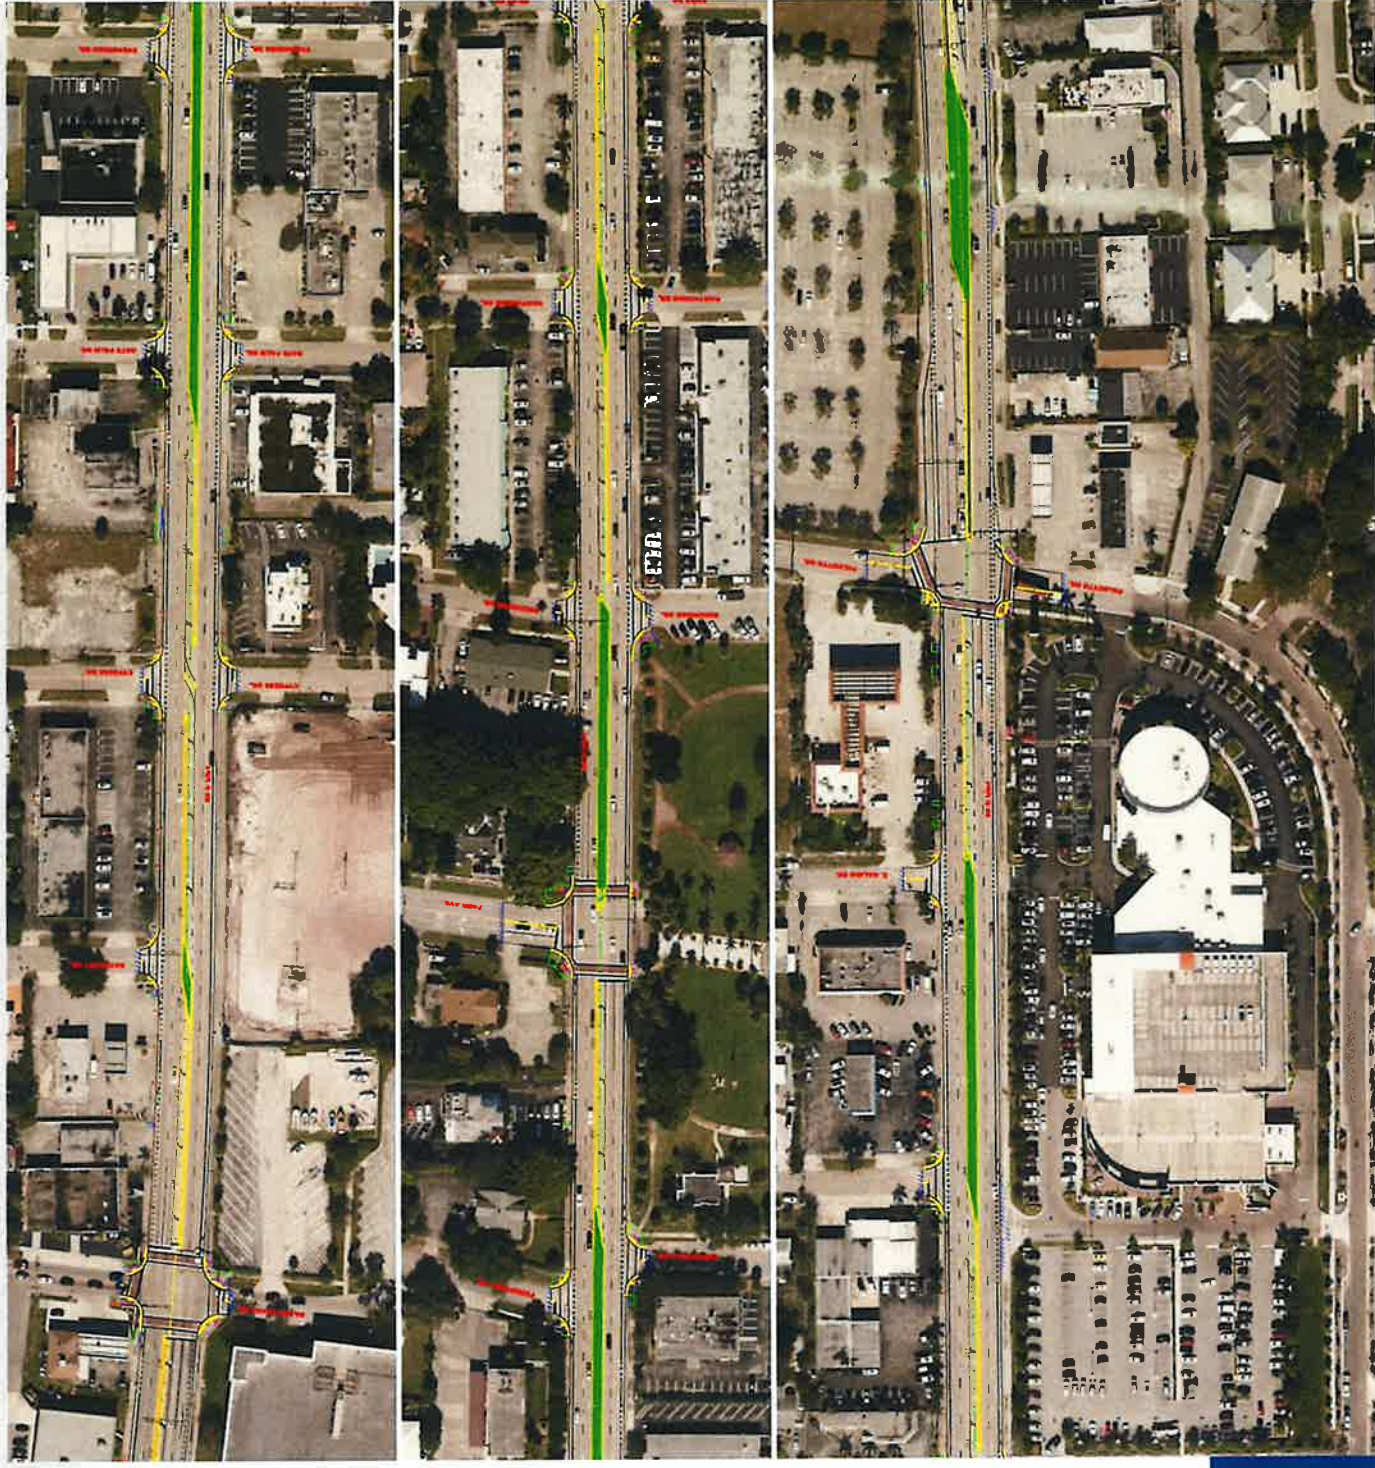

3. Deadline

Deadline

September 2, 2024 is a courtesy extension provided in lieu of previous deadline of July 1, 2024.

FDOT needs the following documents signed and executed by new deadline:

- * Resolution of Support

After deadline passes without the Resolution of Support, the following changes are made to the plans

- * Resolution of Support

Median proposed from Silver Beach Road and Palmetto

Drive will remain as a continuous dual left turn lane as it is today

4. Questions and Answers