

4 EAST ELEVATION
SCALE: 1/16"=1'-0"



3 WEST ELEVATION
SCALE: 1/16"=1'-0"



2 SOUTH ELEVATION
SCALE: 1/16"=1'-0"

COLOR LEGEND - TO MATCH EXIST

- EXISTING COLOR 1
FIELD COLOR
EXTERIOR 'PEARLY WHITE'
- EXISTING COLOR 2
ACCENT FIELD COLOR (COLUMNS)
SW 705 'REDROSS GREY'
- EXISTING COLOR 3
ACCENT BAND
TOYOTA RED RAL 3001 'SIGNAL RED'
- STOREFRONT
CLEAR ANODIZED ALUMINUM
- GLASS
1/4" CLEAR TEMPERED GLASS
- EXISTING COLOR 4
HOLLOW METAL DOORS, FRAMES AND OVERHEAD ROLLING DOORS
- NEW COLOR 5
COMPOSITE ALUMINUM PANEL SYSTEM FASGIA COLOR: TOYOTA SILVER
- NEW COLOR 6
COMPOSITE ALUMINUM PANEL SYSTEM FASGIA COLOR: TOYOTA RED
- NEW COLOR 7
TRANSLUCENT GLASS AT PORTAL COLOR: SOLERA TRANSLUCENT WHITE
- NEW COLOR 8
COMPOSITE ALUMINUM PANEL TRM AT PORTAL COLOR: TOYOTA WHITE



1 NORTH ELEVATION
SCALE: 1/16"=1'-0"

PHASE 3 & 3A
EXTERIOR ELEVATIONS

SCALE: 1/16" = 1'-0"

DEALERSHIP EXPANSION FOR:
EARL STEWART TOYOTA
1215 U.S. HIGHWAY NO. 1
LAKE PARK, FLORIDA

THESE DRAWINGS ARE FOR THE EXCLUSIVE USE OF GLIDDEN SPINA + PARTNERS, INC. AND MAY NOT BE REPRODUCED, COPIED, OR USED IN ANY MANNER WITHOUT THE EXPRESS WRITTEN CONSENT OF GLIDDEN SPINA + PARTNERS, INC. ALL RIGHTS RESERVED.

Revisions:

Project no: 13106
Date: 02/04/2015
Drawn by: MA
Project Architect: JG
Partner: KS

PH3
A-4.0



1 PHASE 1 - WEST ELEVATION
SCALE: 1/16"=1'-0"



2 PHASE 1 - NORTH ELEVATION
SCALE: 1/16"=1'-0"



3 PHASE 1 - SOUTH ELEVATION
SCALE: 1/16"=1'-0"

COLOR LEGEND - TO MATCH EXIST


EXISTING COLOR 1	FIELD COLOR
EXISTING COLOR 2	ACCENT FIELD COLOR (COLUMNS)
EXISTING COLOR 3	ACCENT BAND
EXISTING COLOR 4	HOLLOW METAL DOORS, FRAMES AND OVERHEAD ROLLING DOORS
NEW COLOR 5	COMPOSITE ALUMINUM PANEL SYSTEM FACIA
NEW COLOR 6	COMPOSITE ALUMINUM PANEL SYSTEM FACIA
NEW COLOR 7	TRANSLUCENT GLASS AT PORTAL
NEW COLOR 8	COMPOSITE ALUMINUM PANEL TRM AT PORTAL
NEW COLOR 9	LOUVERED ALUMINUM SOLAR SHADES



4 PHASE 1 - EAST ELEVATION
SCALE: 1/16"=1'-0"

PHASE 1
PARKING GARAGE
EXTERIOR ELEVATIONS


SCALE : 1/16" = 1'-0"

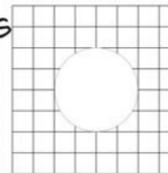

THESE DRAWINGS ARE FOR THE EXCLUSIVE USE OF GLIDDEN SPINA + PARTNERS, INC. AND MAY NOT BE DUPLICATED, REPRODUCED OR USED IN ANY MANNER WITHOUT THE EXPRESS WRITTEN CONSENT OF GLIDDEN SPINA + PARTNERS, INC. ALL RIGHTS RESERVED.

Revisions:


Project no: 13106
Date: 02/04/2015
Drawn by: MA
Project Architect: JG
Partner: KS

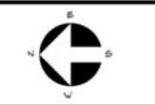

PH1
A-4.1



1
PARKING GARAGE
PHASE 3 - WEST ELEVATION
SCALE: 1/16"=1'-0"

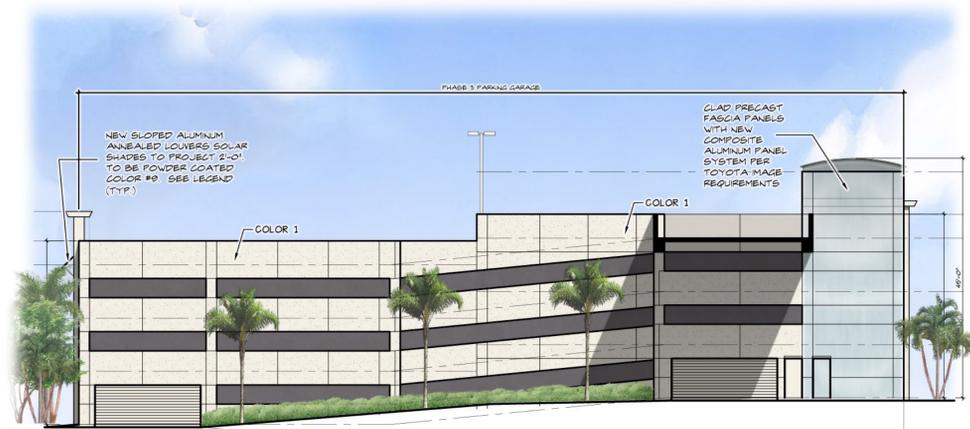


2
PARKING GARAGE
PHASE 3 - NORTH ELEVATION
SCALE: 1/16"=1'-0"



3
PARKING GARAGE
PHASE 3 - SOUTH ELEVATION
SCALE: 1/16"=1'-0"

COLOR LEGEND - TO MATCH EXIST


- EXISTING COLOR 1
FIELD COLOR
SW7009 'PEARLY WHITE'
- EXISTING COLOR 2
ACCENT FIELD COLOR (COLUMNS)
SW 7015 'ROSEBUD GREY'
- EXISTING COLOR 3
ACCENT BAND
TOYOTA RED RAL 3001 'SIGNAL RED'
- STOREFRONT
CLEAR ANODIZED ALUMINUM
- GLASS
1/4" CLEAR TEMPERED GLASS
- EXISTING COLOR 4
HOLLOW METAL DOORS, FRAMES AND OVERHEAD ROLLING DOORS
- NEW COLOR 5
COMPOSITE ALUMINUM PANEL SYSTEM FACIA
COLOR: TOYOTA SILVER
- NEW COLOR 6
COMPOSITE ALUMINUM PANEL SYSTEM FACIA
COLOR: TOYOTA RED
- NEW COLOR 7
TRANSLUCENT GLASS AT PORTAL
COLOR: SOLERA TRANSLUCENT WHITE
- NEW COLOR 8
COMPOSITE ALUMINUM PANEL TRIM AT PORTAL
COLOR: TOYOTA WHITE
- NEW COLOR 9
LOUVERED ALUMINUM SOLAR SHADES
COLOR: COASTAL PLAN (SW6192)

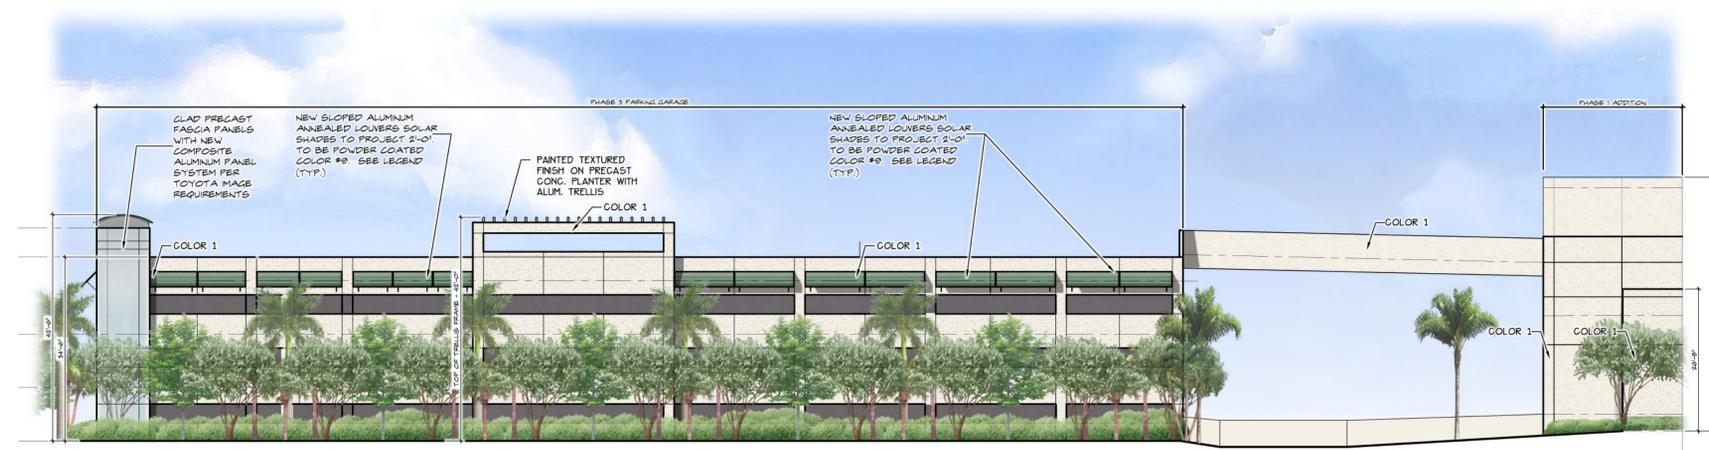

4
PARKING GARAGE
PHASE 3 - EAST ELEVATION
SCALE: 1/16"=1'-0"

PHASE 3
PARKING GARAGE
EXTERIOR ELEVATIONS
(AFTER 5 YEARS GROWTH)


SCALE : 1/16" = 1'-0"

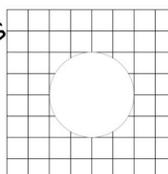

THESE DRAWINGS ARE FOR THE EXCLUSIVE USE OF GLIDDEN SPINA + PARTNERS, INC. AND MAY NOT BE REPRODUCED, REPRODUCED OR USED IN ANY MANNER WITHOUT THE EXPRESS WRITTEN CONSENT OF GLIDDEN SPINA + PARTNERS, INC. ALL RIGHTS RESERVED.

Revisions:


Project no: 13106
Date: 02/04/2015
Drawn by: MA
Project Architect: JG
Partner: KS

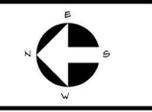

PH3
A-4.1



1 PHASE 3 - WEST ELEVATION
SCALE: 1/16"=1'-0"

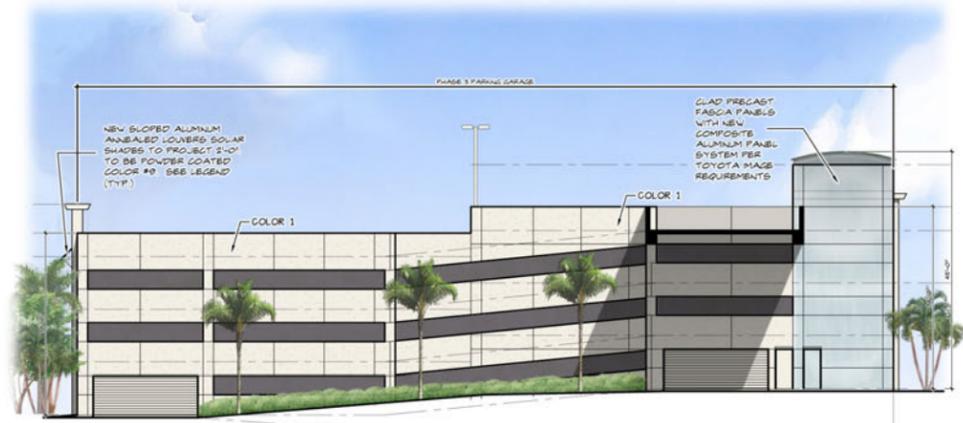


2 PHASE 3 - NORTH ELEVATION
SCALE: 1/16"=1'-0"



3 PHASE 3 - SOUTH ELEVATION
SCALE: 1/16"=1'-0"

COLOR LEGEND - TO MATCH EXIST


- EXISTING COLOR 1
FIELD COLOR
SW/COOD 'PEARLY WHITE'
- EXISTING COLOR 2
ACCENT FIELD COLOR (COLUMNS)
SN T018 'REDROSS GREY'
- EXISTING COLOR 3
ACCENT BAND
TOYOTA RED RAL 3001 'SIGNAL RED'
- STOREFRONT
CLEAR ANODIZED ALUMINUM
- GLASS
1/4" CLEAR TEMPERED GLASS
- EXISTING COLOR 4
HOLLOW METAL DOORS, FRAMES AND OVERHEAD ROLLING DOORS
- NEW COLOR 5
COMPOSITE ALUMINUM PANEL SYSTEM FACIA
COLOR: TOYOTA SILVER
- NEW COLOR 6
COMPOSITE ALUMINUM PANEL SYSTEM FACIA
COLOR: TOYOTA RED
- NEW COLOR 7
TRANSLUCENT GLASS AT PORTAL
COLOR: SOLERA TRANSLUCENT WHITE
- NEW COLOR 8
COMPOSITE ALUMINUM PANEL TRM AT PORTAL
COLOR: TOYOTA WHITE
- NEW COLOR 9
LOUVERED ALUMINUM SOLAR SHADES
COLOR: COASTAL PLAN (SUN919S)

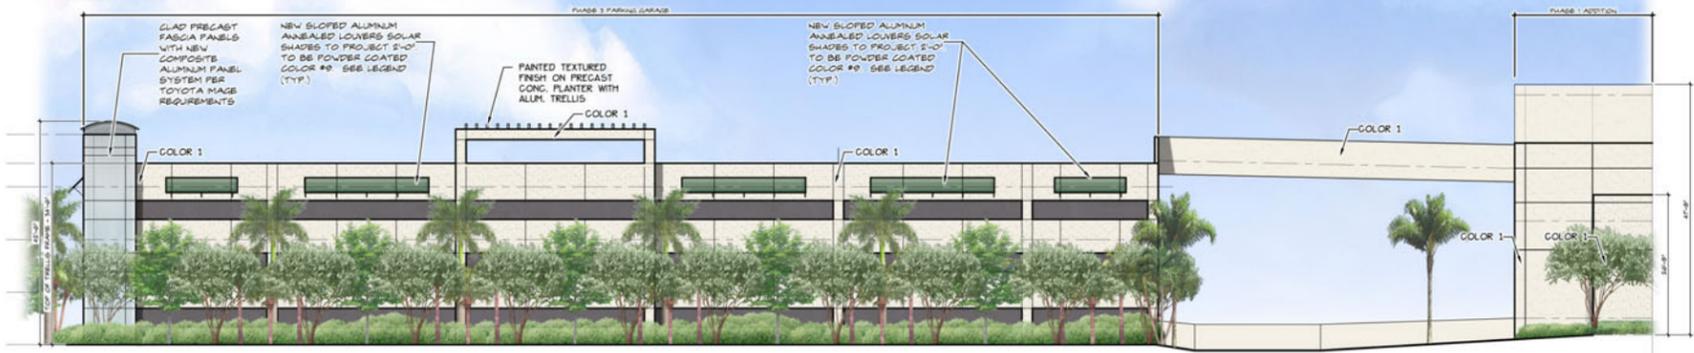

4 PHASE 3 - EAST ELEVATION
SCALE: 1/16"=1'-0"

PHASE 3
PARKING GARAGE
EXTERIOR ELEVATIONS
(AFTER 5 YEARS GROWTH)


SCALE : 1/16" = 1'-0"

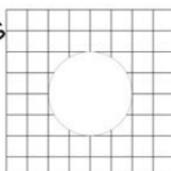


THESE DRAWINGS ARE FOR THE EXCLUSIVE USE OF GLIDDEN SPINA + PARTNERS, INC. AND MAY NOT BE DUPLICATED, REPRODUCED OR USED IN ANY MANNER WITHOUT THE EXPRESS WRITTEN CONSENT OF GLIDDEN SPINA + PARTNERS, INC. ALL RIGHTS RESERVED.

Revisions:

Project no: 13106
Date: 02/04/2015
Drawn by: MA
Project Architect: JG
Partner: KS

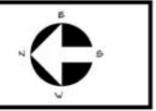

PH3
A-4.1

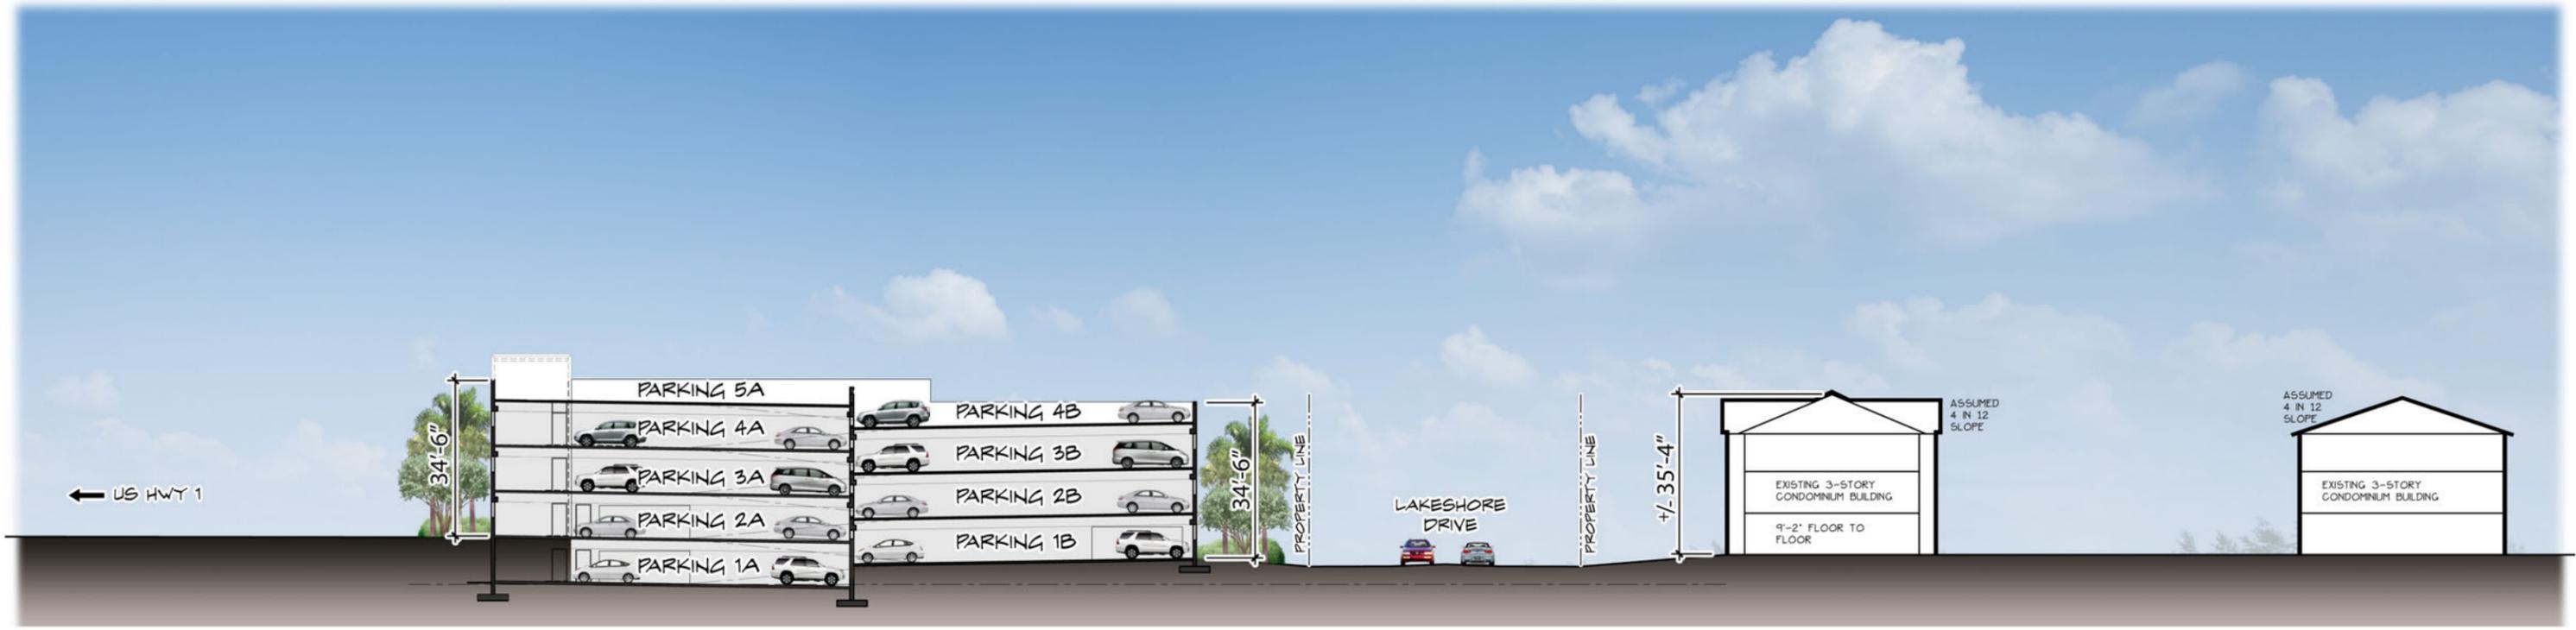

SECTION LOOKING NORTH
2 PARKING GARAGE / SITE SECTION
 SCALE: 1/16" = 1'-0"



LOOKING WEST
3 EAST ELEVATION OF PARKING GARAGE
 SCALE: 1/16" = 1'-0"