




WEST ELEVATION

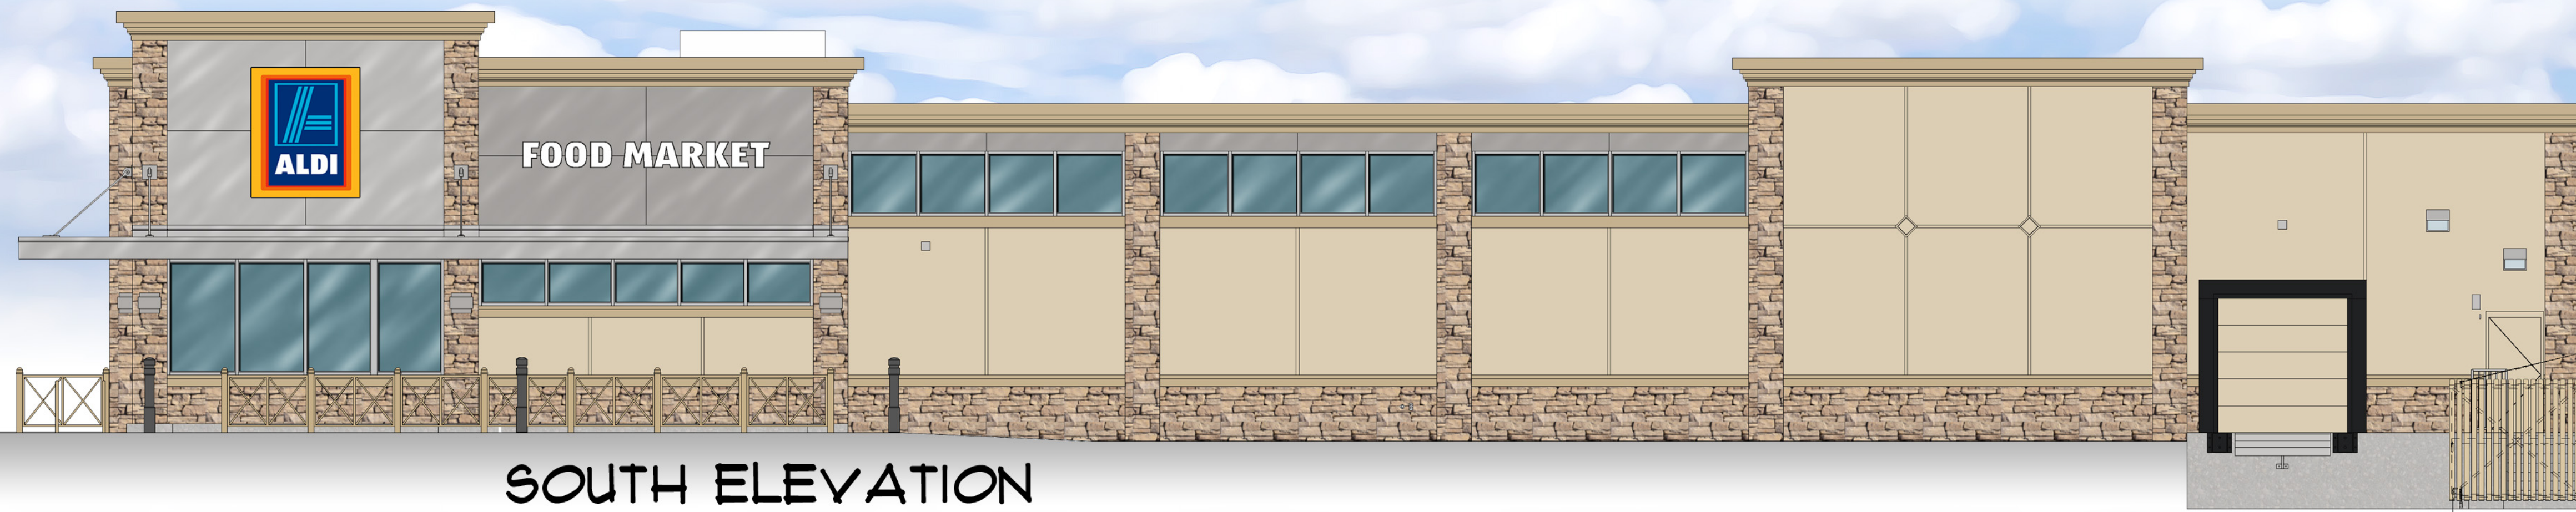

SOUTH ELEVATION

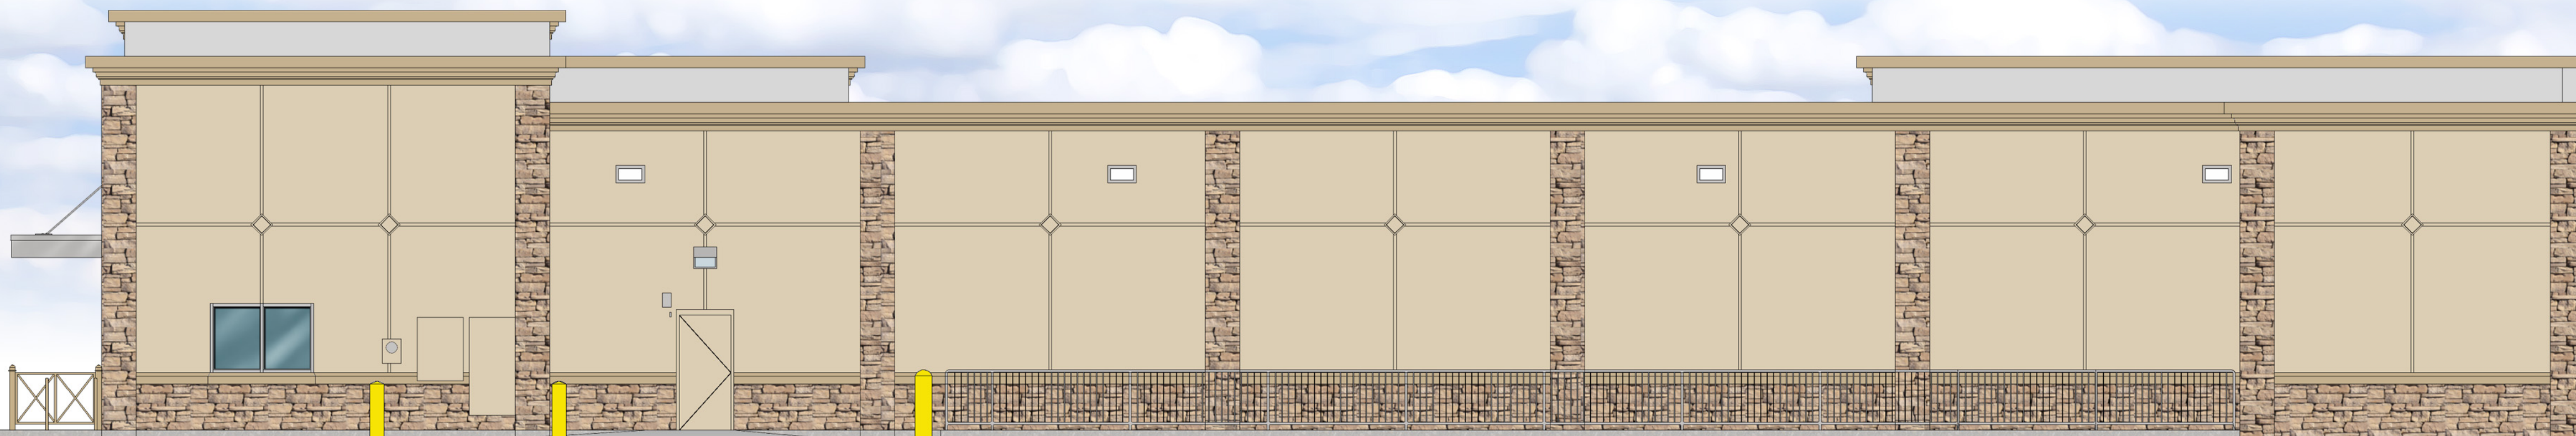

EAST ELEVATION

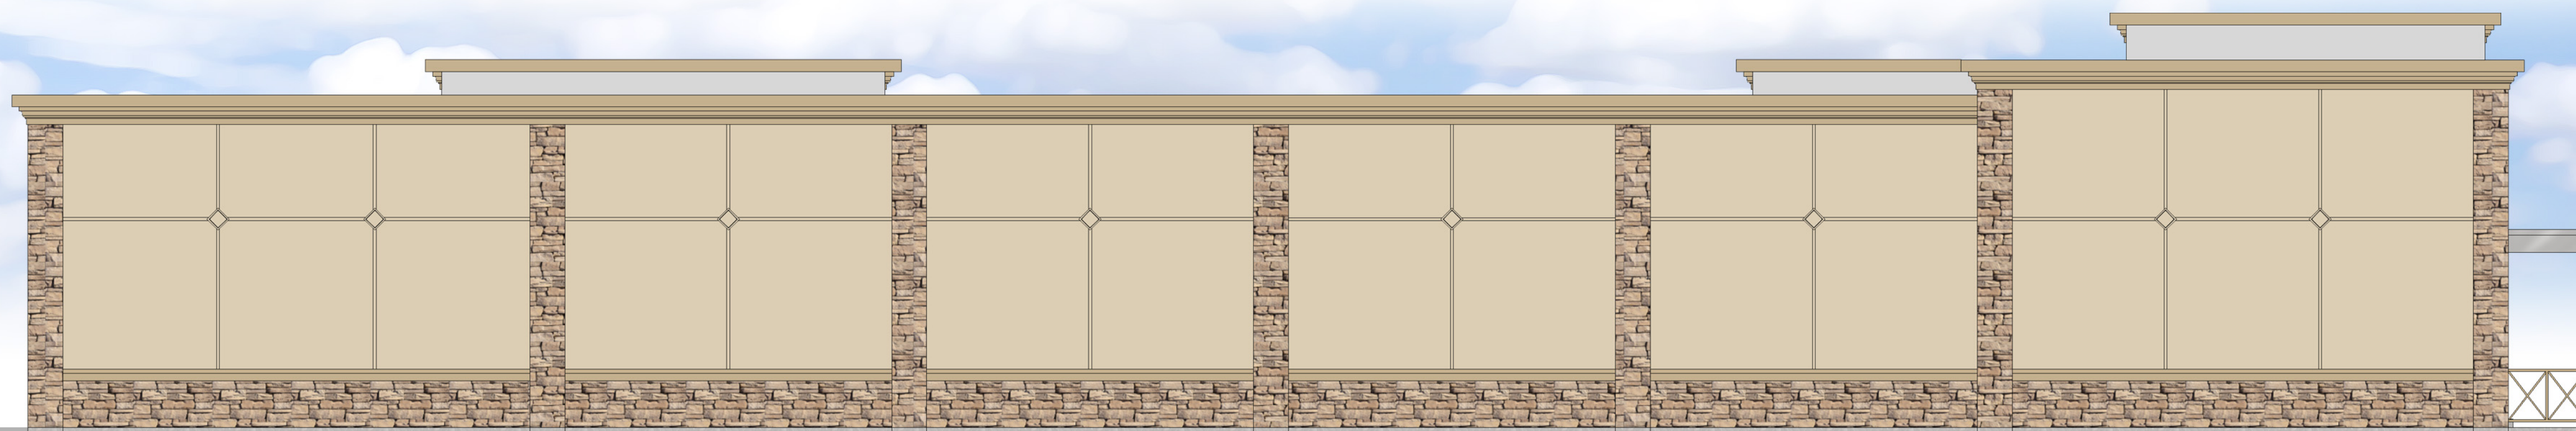

NORTH ELEVATION



ELDERADO
STONE
CLIFFSTONE
BARLEY

ALUMINUM
COMPOSITE
PANEL
BRIGHT SILVER

ALUMINUM
COMPOSITE
PANEL
SLATE GRAY

DRYVIT
108
MANOR
WHITE

DRYVIT
112
SANDLEWOOD
BEIGE