


SECTION
SCALE: 3/32" = 1'-0"

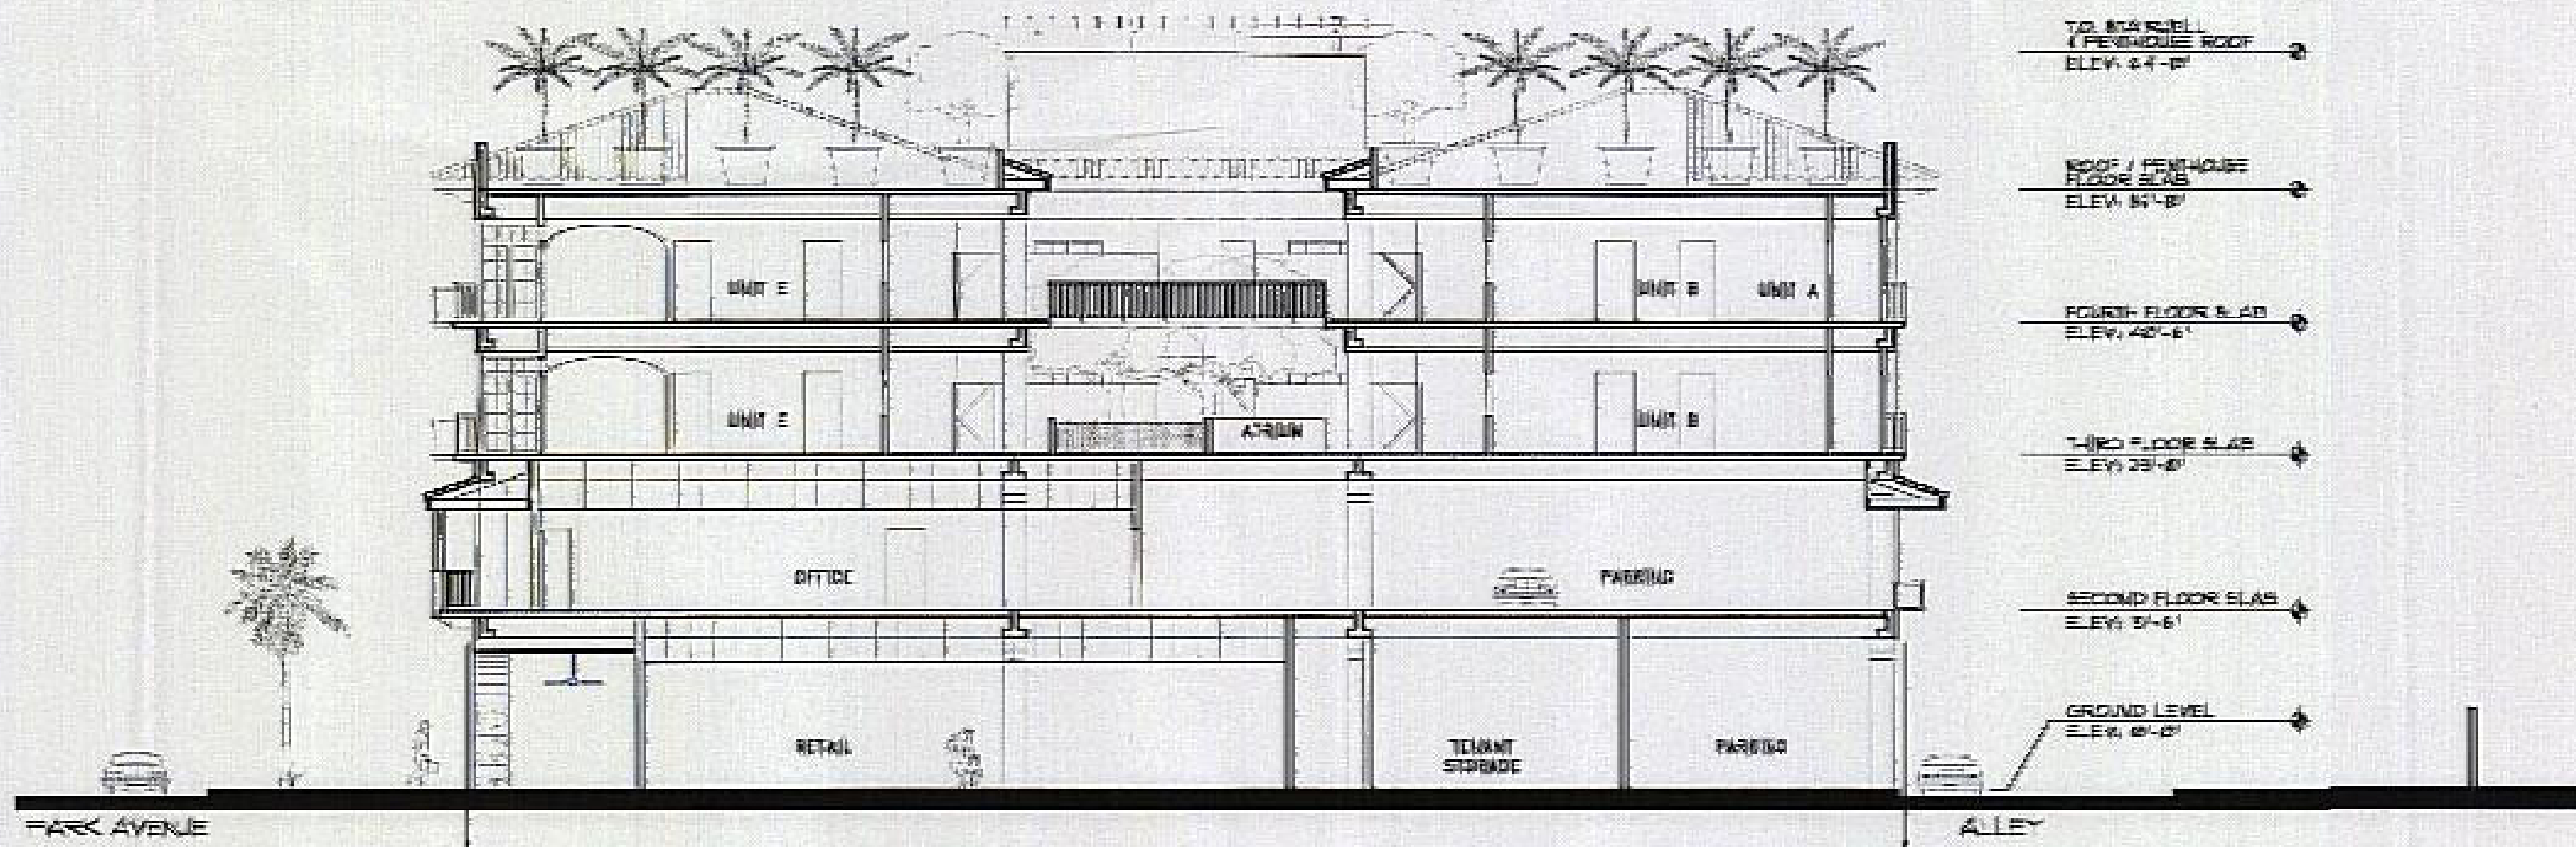

SECTION
SCALE: 3/32" = 1'-0"

RECEIVED
JUN 26 2009

BEA INTERNATIONAL
ARCHITECTS
ENGINEERS
INTERIOR DESIGNERS
PLANNERS
CONSTRUCTION MANAGERS

1001 SOUTH WINDY HAVEN SUITE 200 LAKELAND, FL 33807 (813) 941-1000
1001 SOUTH WINDY HAVEN SUITE 200 LAKELAND, FL 33807 (813) 941-1000

KEY PLAN

SHEET TITLE:
SECTIONS B & C

REVISIONS:

SUBMITTAL:

AHRENS COMPANIES
DESIGN/BUILD - GENERAL CONTRACTOR

1001 W. 10th Street, Suite 200
Lakeland, FL 33801-1001

PROPOSED MIXED USE DEVELOPMENT
ONE PARK PLACE
PARK AVENUE
LAKE PARK, FLORIDA

© COPYRIGHT BEA INTERNATIONAL. THESE DOCUMENTS ARE THE PROPERTY OF BEA INTERNATIONAL. ANY REPRODUCTION WITHOUT THE WRITTEN CONSENT OF BEA INTERNATIONAL IS PROHIBITED.

SCALE: 3/32" = 1'-0"
DATE: 12.12.08
PROJECT No: 03-0836
DRAWN BY: L
CHECKED BY: L

SHEET No

308