


P:\Projects\2023\022748 Town of Lake Park\02-2748-34-C-100-101-SITE.dwg, 12/29/2023 10:40:03 AM, rshidals, XES Synaptic 8825.pcd

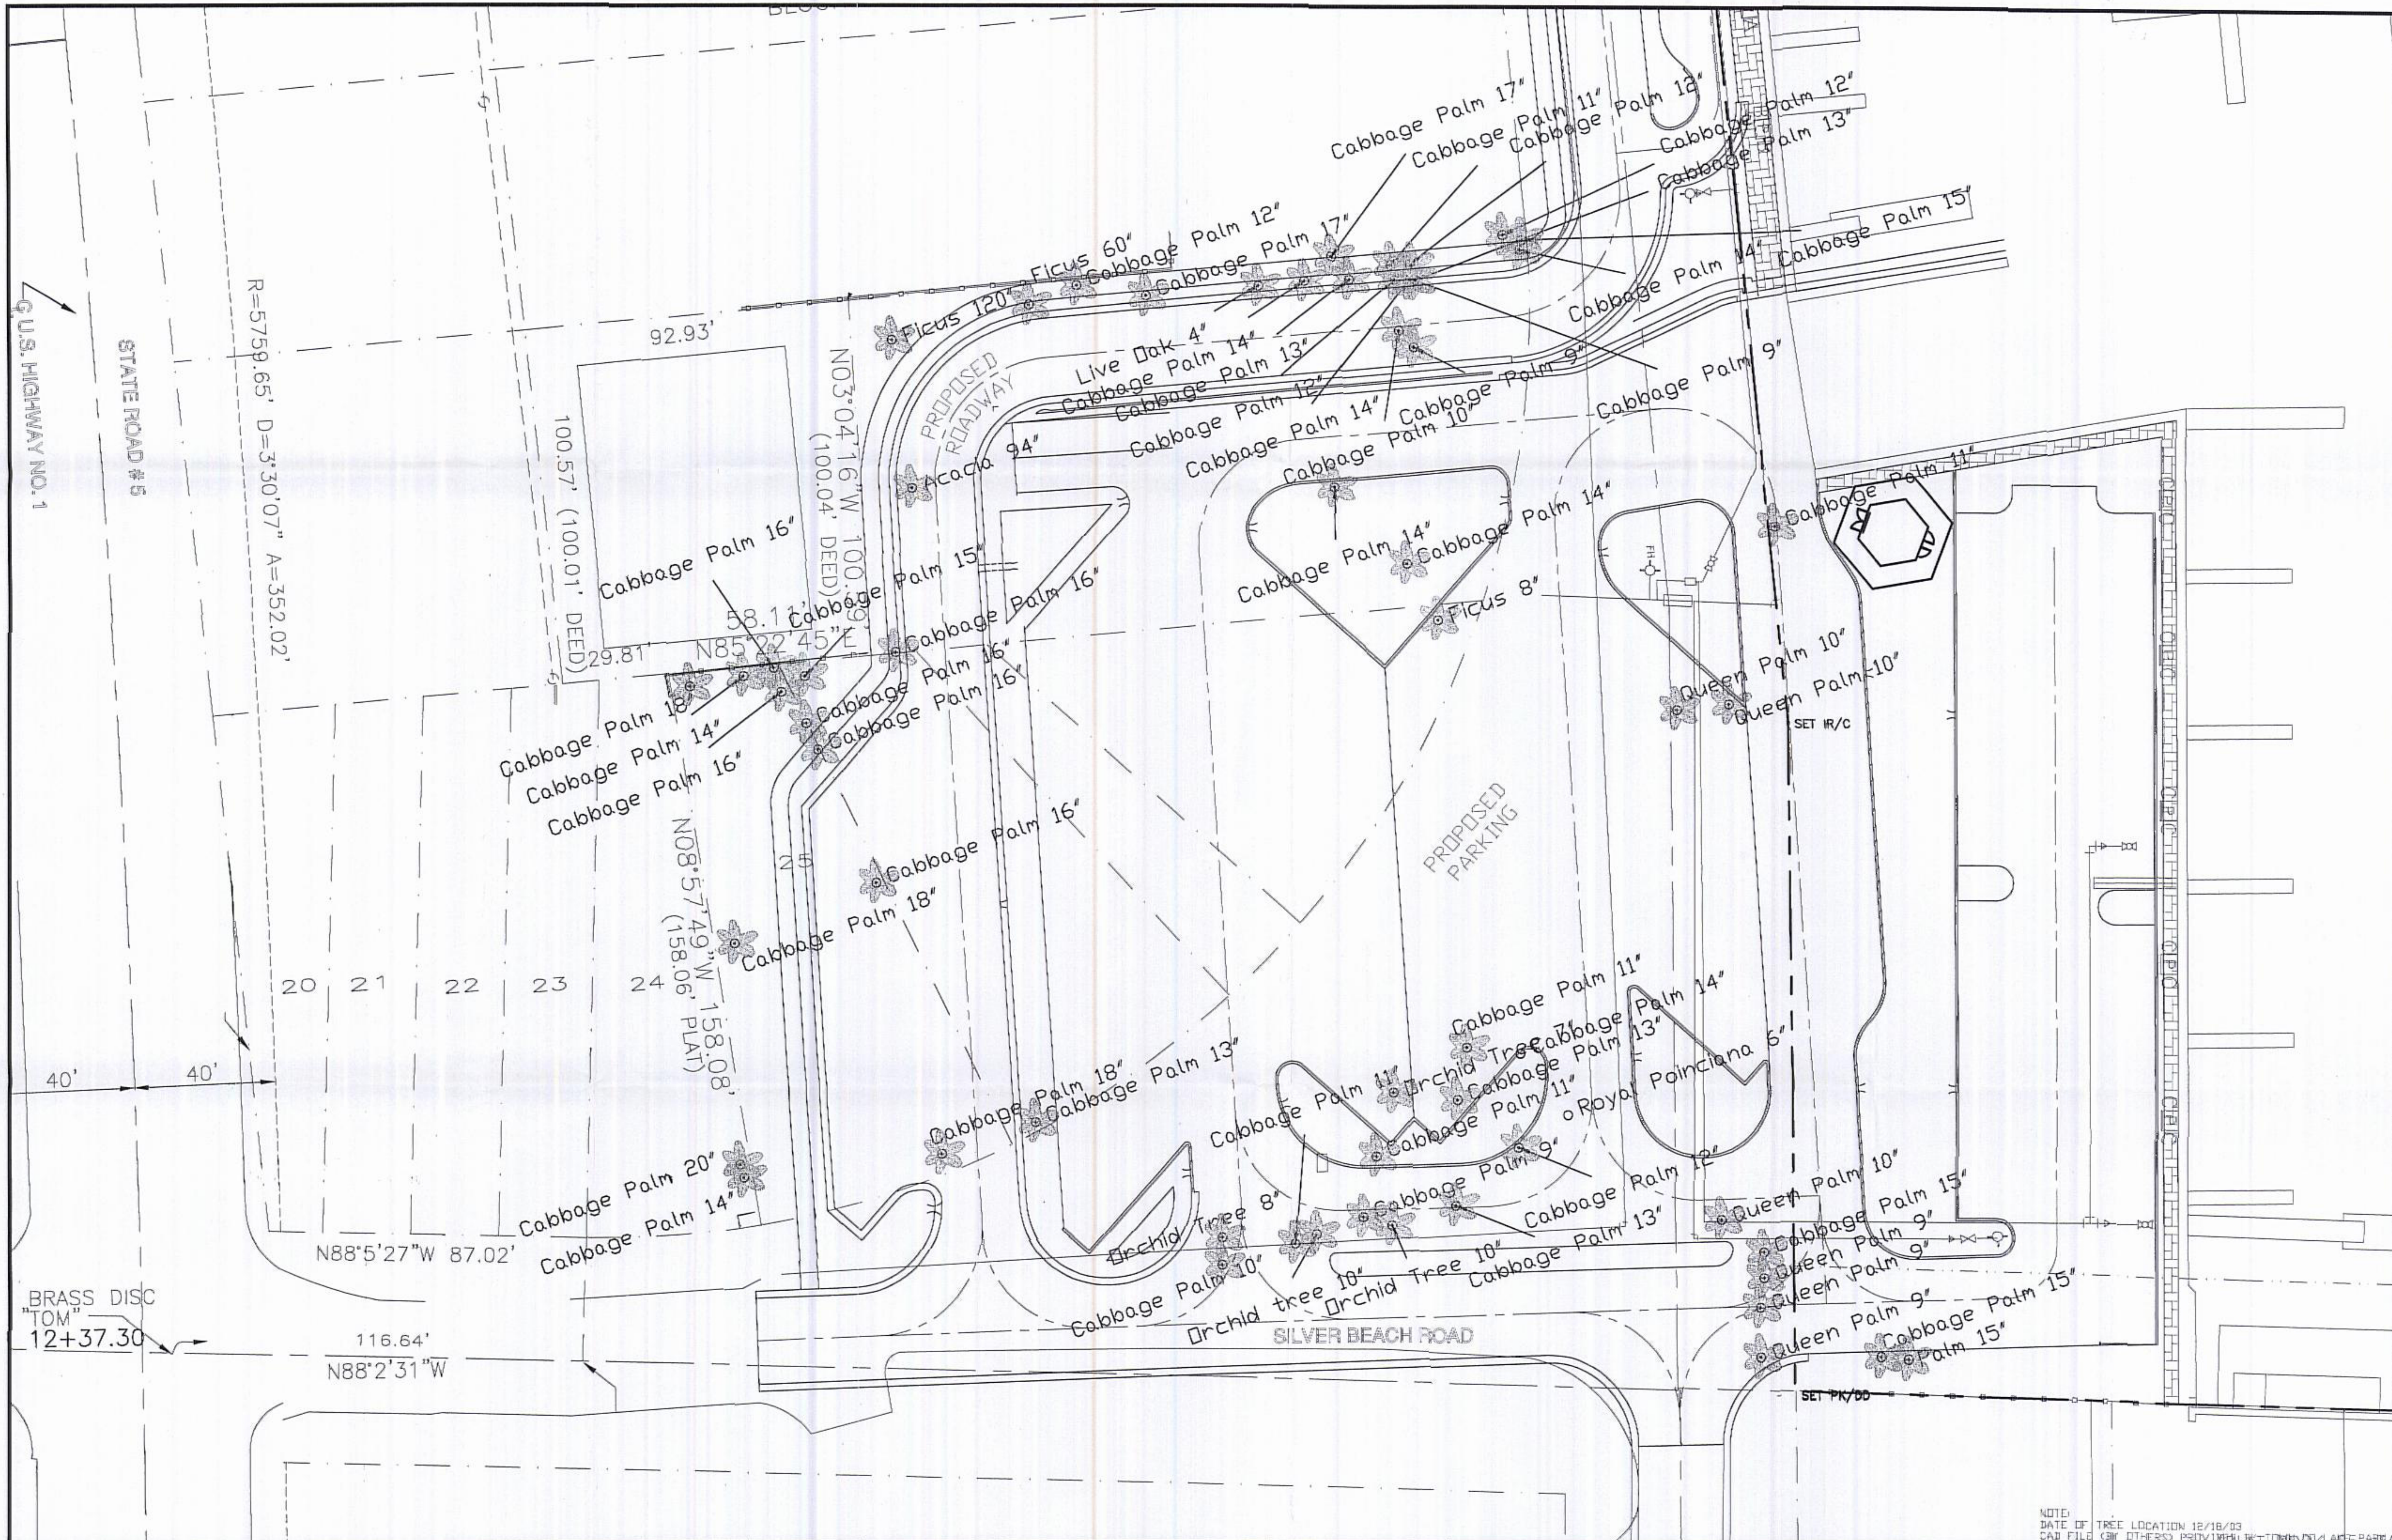

NOTE: DATE OF TREE LOCATION 12/18/03  
 CAD FILE: C:\G\OTHERS\PROJ198\TOWN OF LAKE PARK\

NO	DATE	REVISION	BY	NO	DATE	REVISION	BY

DESIGNED DATE	R.E.S.
DRAWN DATE	12/03
CHECKED DATE	

**GA** Calvin, Giordano & Associates, Inc.  
 Engineers Surveyors Planners  
 500 Village Boulevard, Suite 340  
 West Palm Beach, Florida 33409  
 Phone: 561.684.6161 Fax: 561.684.8880  
 Certificate of Authorization 514

**TOWN OF LAKE PARK  
 BOAT RAMPS**

**EXISTING TREE EXHIBIT  
 SOUTH**

APPROVED	DATE	SCALE 1" = 20'	SHEET
		PROJECT No 02-2748.34	<b>G100</b>
		CAD FILE 022748.34-0-100-SXC	OF 2