


SECTION
SCALE: 3/32" = 1'-0"

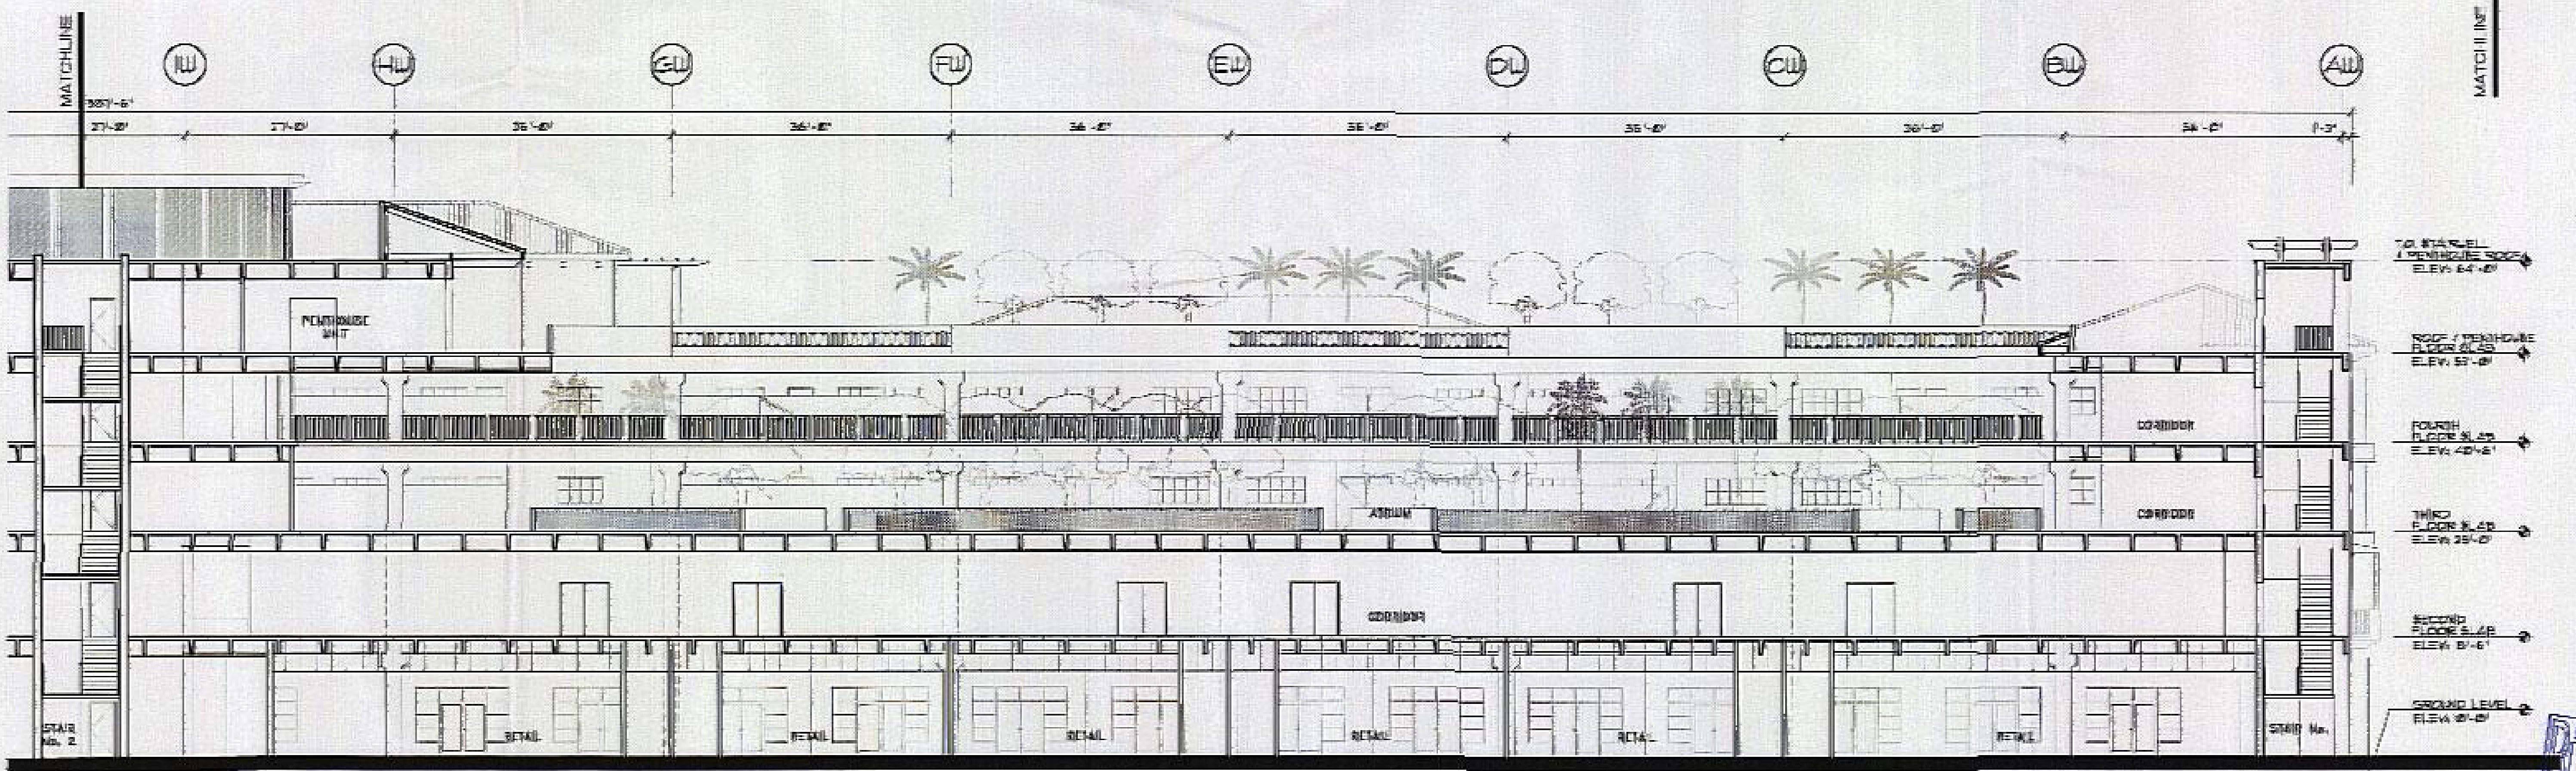

SECTION
SCALE: 3/32" = 1'-0"

RECEIVED
JAN 28 2004

BEA INTERNATIONAL
ARCHITECTS
ENGINEERS
INTERIOR DESIGNERS
PLANNERS
CONSTRUCTION MANAGERS

4717 NORTH BETHUNE AVENUE, SUITE 210, CORAL GABLES, FL 33134 JERRY W. ANDERSON & ASSOCIATES
PH: (305) 441-1234 FAX: (305) 441-0333
janderson@bea.com janderson@bea.com

KEY PLAN

SHEET TITLE:
SECTION A

REVISIONS:
SUBMITTAL

AHRENS COMPANIES
GENERAL CONTRACTOR

1700 W. W. BOYD AVE. LITTLE ROCK, AR 72202
781 W. 10th St. Ft. Worth, TX 76102

PROPOSED MIXED USE DEVELOPMENT
ONE PARK PLACE
PARK AVENUE
LAKE PARK, FLORIDA

SCALE: 3/32" = 1'-0"
DATE: 12.12.03
PROJECT No: 03-0835
DRAWN BY: GP/BR
CHECKED BY: JL

SHEET No:
307

© COPYRIGHT BEA INTERNATIONAL. THESE DOCUMENTS ARE THE PROPERTY OF BEA INTERNATIONAL. ANY REPRODUCTION WITHOUT THE WRITTEN CONSENT OF BEA INTERNATIONAL IS PROHIBITED.